
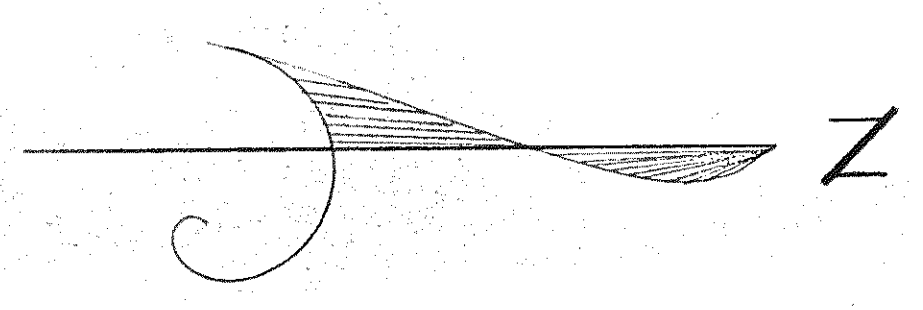


PMWA REGION	STATE	PROJECT
5	OHIO	

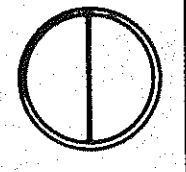

GRANTOR GRANTEE
 PARCEL I W.H. ROGERS CLARENCE R. HAUDENSCHILD
 PARCEL II W.H. ROGERS " "
 PARCEL III W.H. ROGERS " "
 PARCEL IV B. ROGERS " "
 PARCEL V = DISSECTION FOR TOTAL OF PARCELS I, II, III & IV
 PARCEL VI W.H. ROGERS W.L. ROGERS
 PARCEL VII B. ROGERS W.L. ROGERS
 PARCEL VIII DESCRIPTION FOR TOTAL OF PARCELS I, II & III
 PARCEL IX B. ROGERS CHARLES DEAL

PRINTED
 OCT 18 1976
 SHAFER, JOHNSTON,
 LICHTENWALTER & ASSOC.

5441292 - REV 11-18-76 FOR CHARLES DEAL
 5441293 - REV 1-3-75 FOR W.L. ROGERS PARCELS

SHAFER, JOHNSTON,
 LICHTENWALTER & ASSOCIATES INC.
 CONSULTING ENGINEERS
 WOODSTER OHIO MANSFIELD

SURVEY FOR
 CLARENCE R. HAUDENSCHILD

BEING PART OF THE SEEN OF
 SEC 10, TWP 21, R19, SPRINGFIELD
 TWP, RICHLAND Co, OHIO

DRAWN	CHECKED	SCALE	DATE
DW		1"=20'	10-18-76
JOB NO.	5441238	SHEET	1 OF 1



W. Stiversom
 RES SURVEYOR # 47122

