


NORTH

THE PLACE OF BEGINNING

● INDICATES PROPERTY CORNERS OF THIS SURVEY

LEWIS ROAD  
TWP. HWY. 161

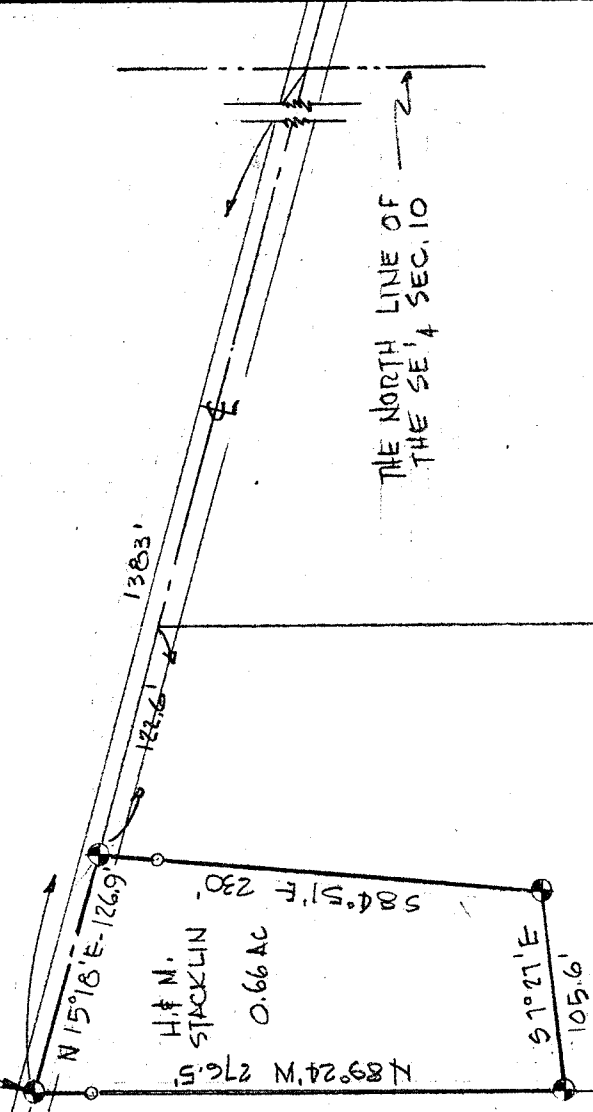

THE NORTH LINE OF THE SE 1/4 SEC. 10

H & L THOMAS  
4 AC

H & M. STACKLIN  
4.67 AC.


F. & T. PAKER  
3.85 AC

THIS SURVEY WAS MADE FOR AND AT THE REQUEST OF HAROLD STACKLIN.

986.4

949

THE EAST LINE OF THE SE 1/4 SEC. 10

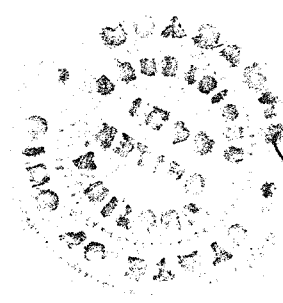

Justin A. Seiler  
SURVEYOR  
REG. SURVEYOR # 4421

SURVEY PLAT FOR PROPERTY TRANSFER.	
HAROLD STACKLIN	
PART SE 1/4 SECTION 10 SPRINGFIELD TWP. RICHLAND CO. OHIO	
DATE: MAY 18 1967	SCALE 1" = 100'
DRAWING NO: 67293	DRAWN BY: JAS