


SUBJECT: PLAT OF SURVEY
PART NE 1/4 S13 TR1 R19
VILLAGE OF ONTARIO

DATE: 6 AUGUST 1962

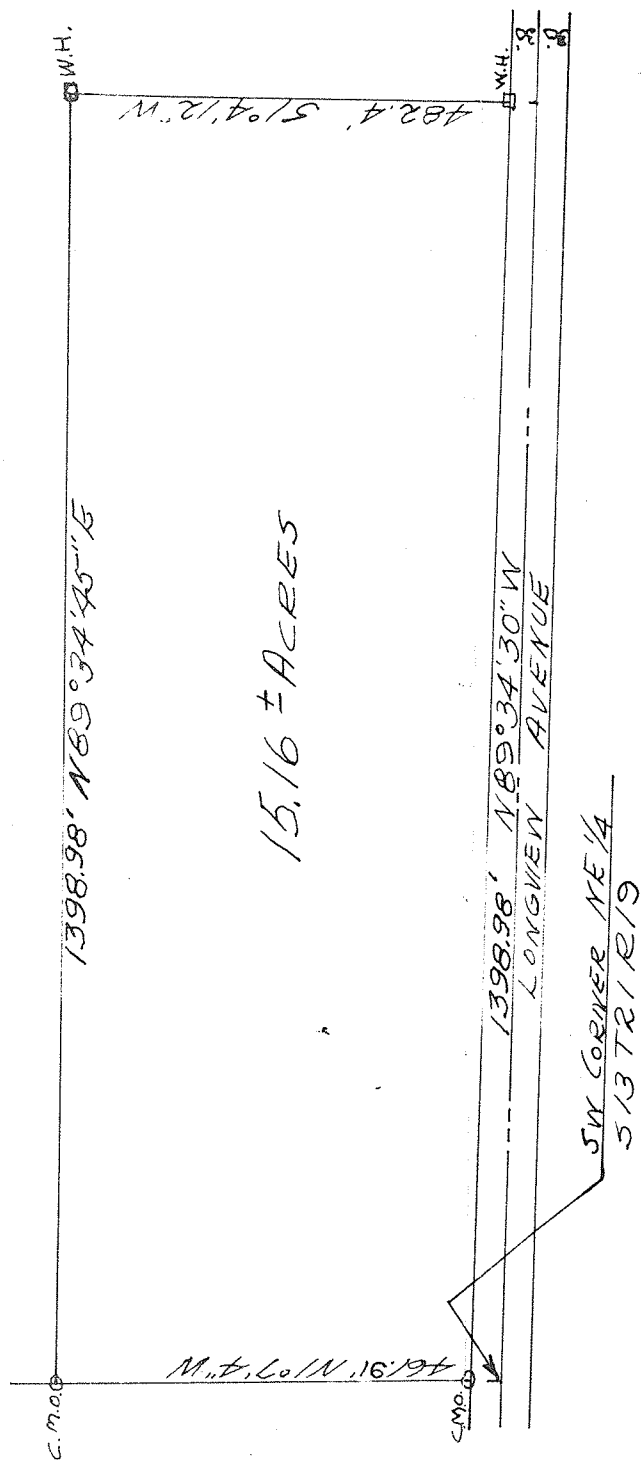

15.16 ± ACRES

C. F. Collins Jr.
P.L.G. SUR. # 4485

SCALE: 1" = 200'

LEGAL DESCRIPTION

Being known as part of the Northeast quarter of section 13, Township 21, Range 19, and further being located in the Village of Ontario and more fully described as follows:

Beginning for the same at the Southwest corner of the Northeast quarter of Section 13, Township 21, Range 19;
Thence North 1 degree 7 minutes 4 seconds West along and with the West line of said quarter section to a concrete monument, a distance of 461.91 feet;
Thence North 89 degrees 34 minutes 45 seconds East to a wooden hub a distance of 1398.98 feet;
Thence South 1 degree 4 minutes 12 seconds West to the South line of said quarter section, a distance of 482.4 feet;
Thence North 89 degrees 34 minutes 30 seconds West along and with the South line of said quarter section to the point of beginning, a distance of 1398.98 feet and containing in all 15.16 acres more or less and subject to all legal highways and other legal easements of record.