

PARRETT & McCARTNEY Consulting Engineers

C.B. PARRETT, P.E.
 K.E. McCARTNEY, P.E.


LEGEND

- R R SPIKE FD
- R R SPIKE SET
- IRON PIN FD
- IRON PIN SET

SCALE 1" = 50'

390 MARION AVENUE
 MANSFIELD, OHIO 44903
 419/524-1177

C. Parrett
 C.B. PARRETT
 REG SURVEYOR #2871

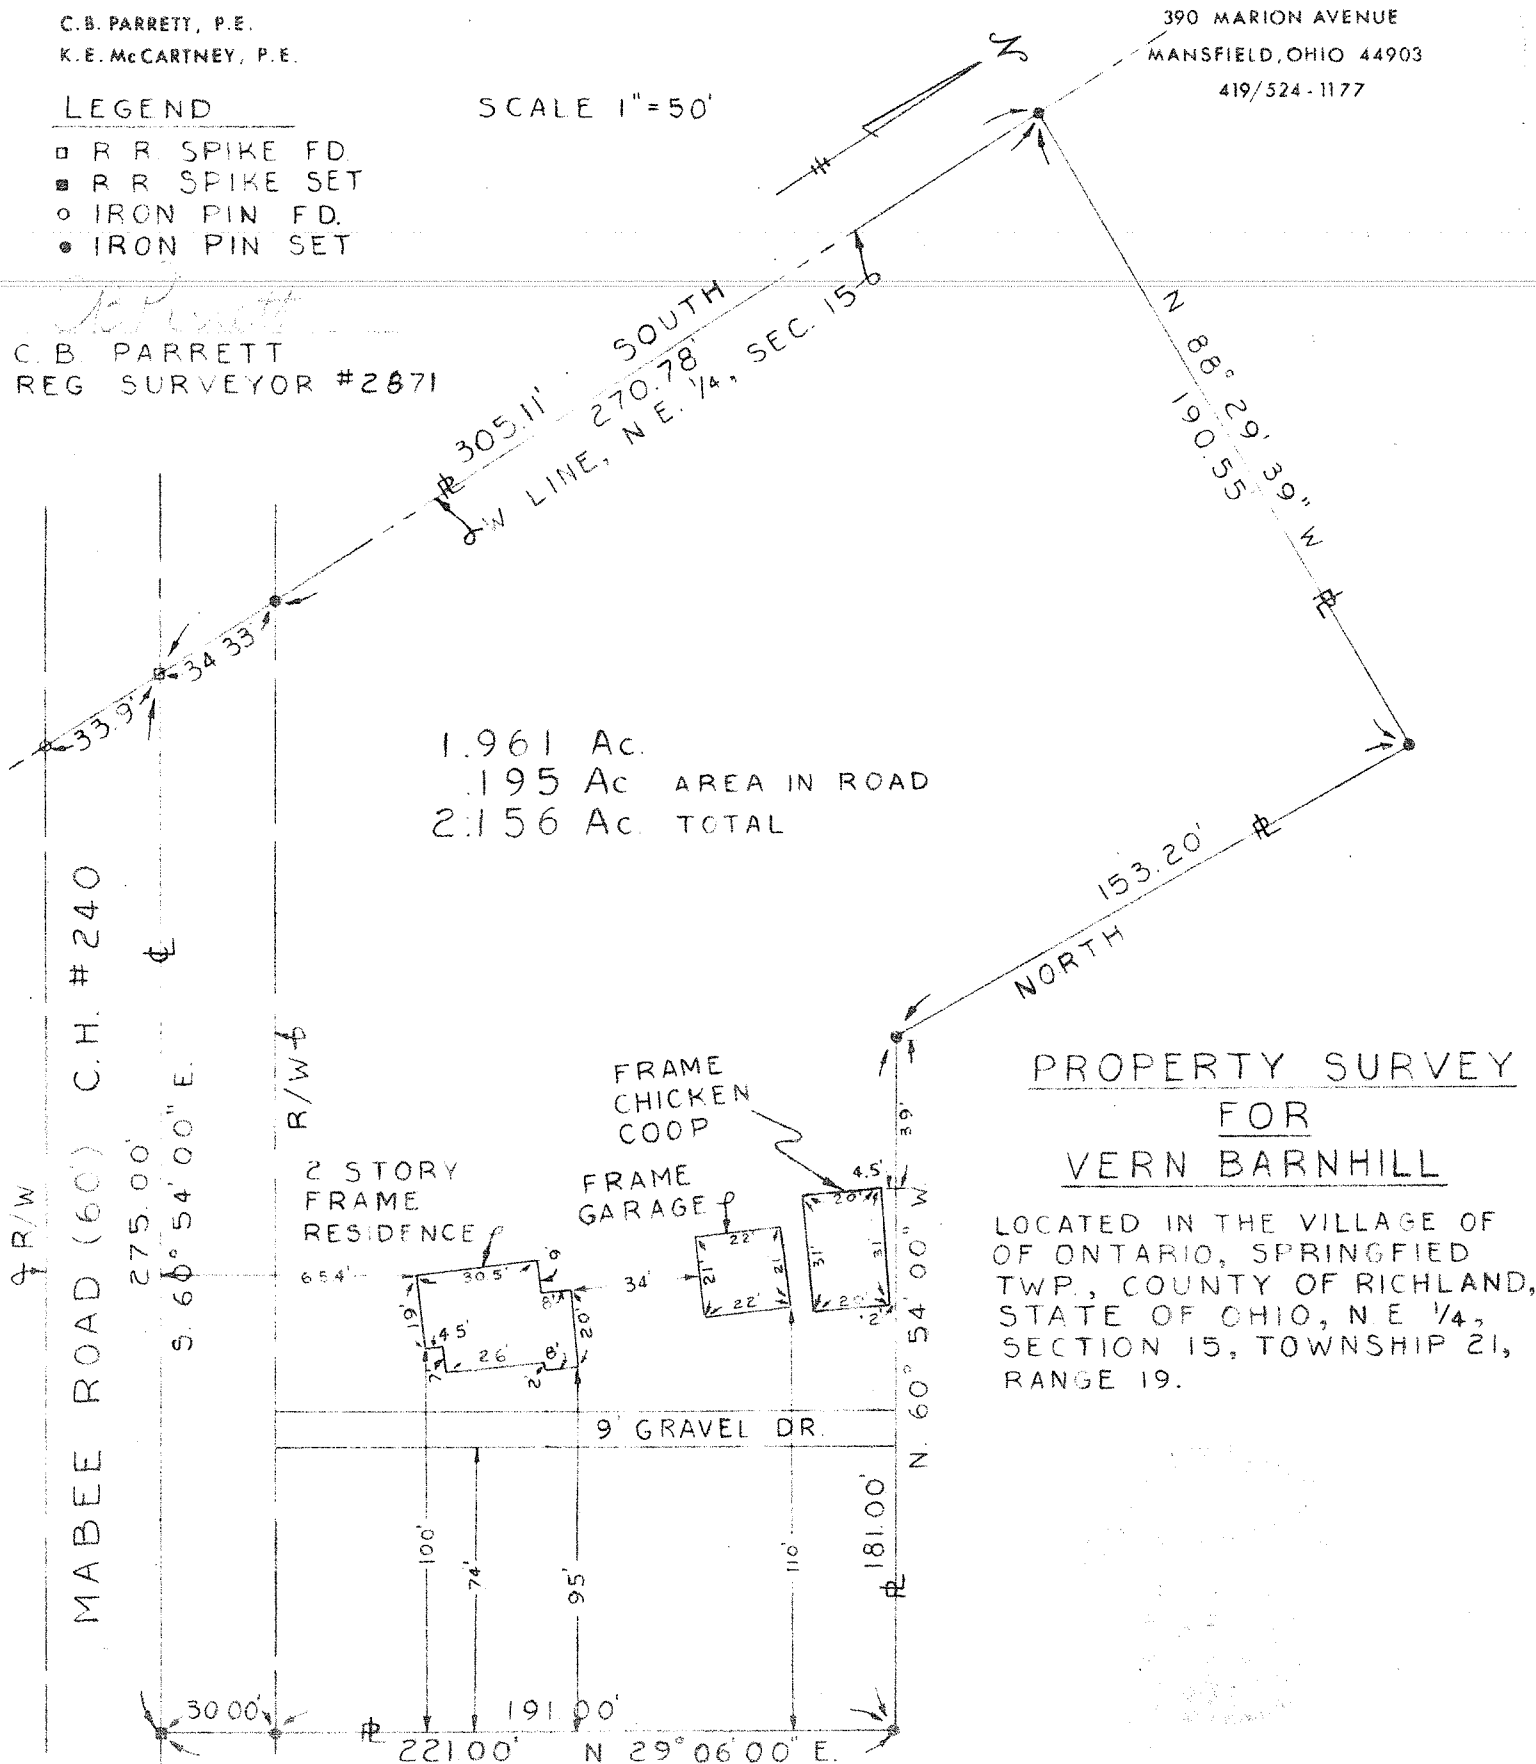

1.961 Ac.
 .195 Ac AREA IN ROAD
 2.156 Ac TOTAL

PROPERTY SURVEY
 FOR
 VERN BARNHILL

LOCATED IN THE VILLAGE OF
 OF ONTARIO, SPRINGFIELD
 TWP., COUNTY OF RICHLAND,
 STATE OF OHIO, N.E. 1/4,
 SECTION 15, TOWNSHIP 21,
 RANGE 19.