


SURVEY PLAT
 PT. NW 1/4 SW QTR. SEC. 15
 SPRINGFIELD TWP. (T-21, R-19)
 VILLAGE OF ONTARIO
 RICHLAND COUNTY, OHIO
 OWNED BY: R. TAYLOR
 DEED REF.: VOL. 306 PG. 22

- 5/8" I.P. SET, WITH CAP
 - ▲ R.K. NAIL SET
 - FENCE POST FOUND
- CAP STAMPED "6252"

Lc = 34.59'
 R = 322.18'
 T = 17.31'

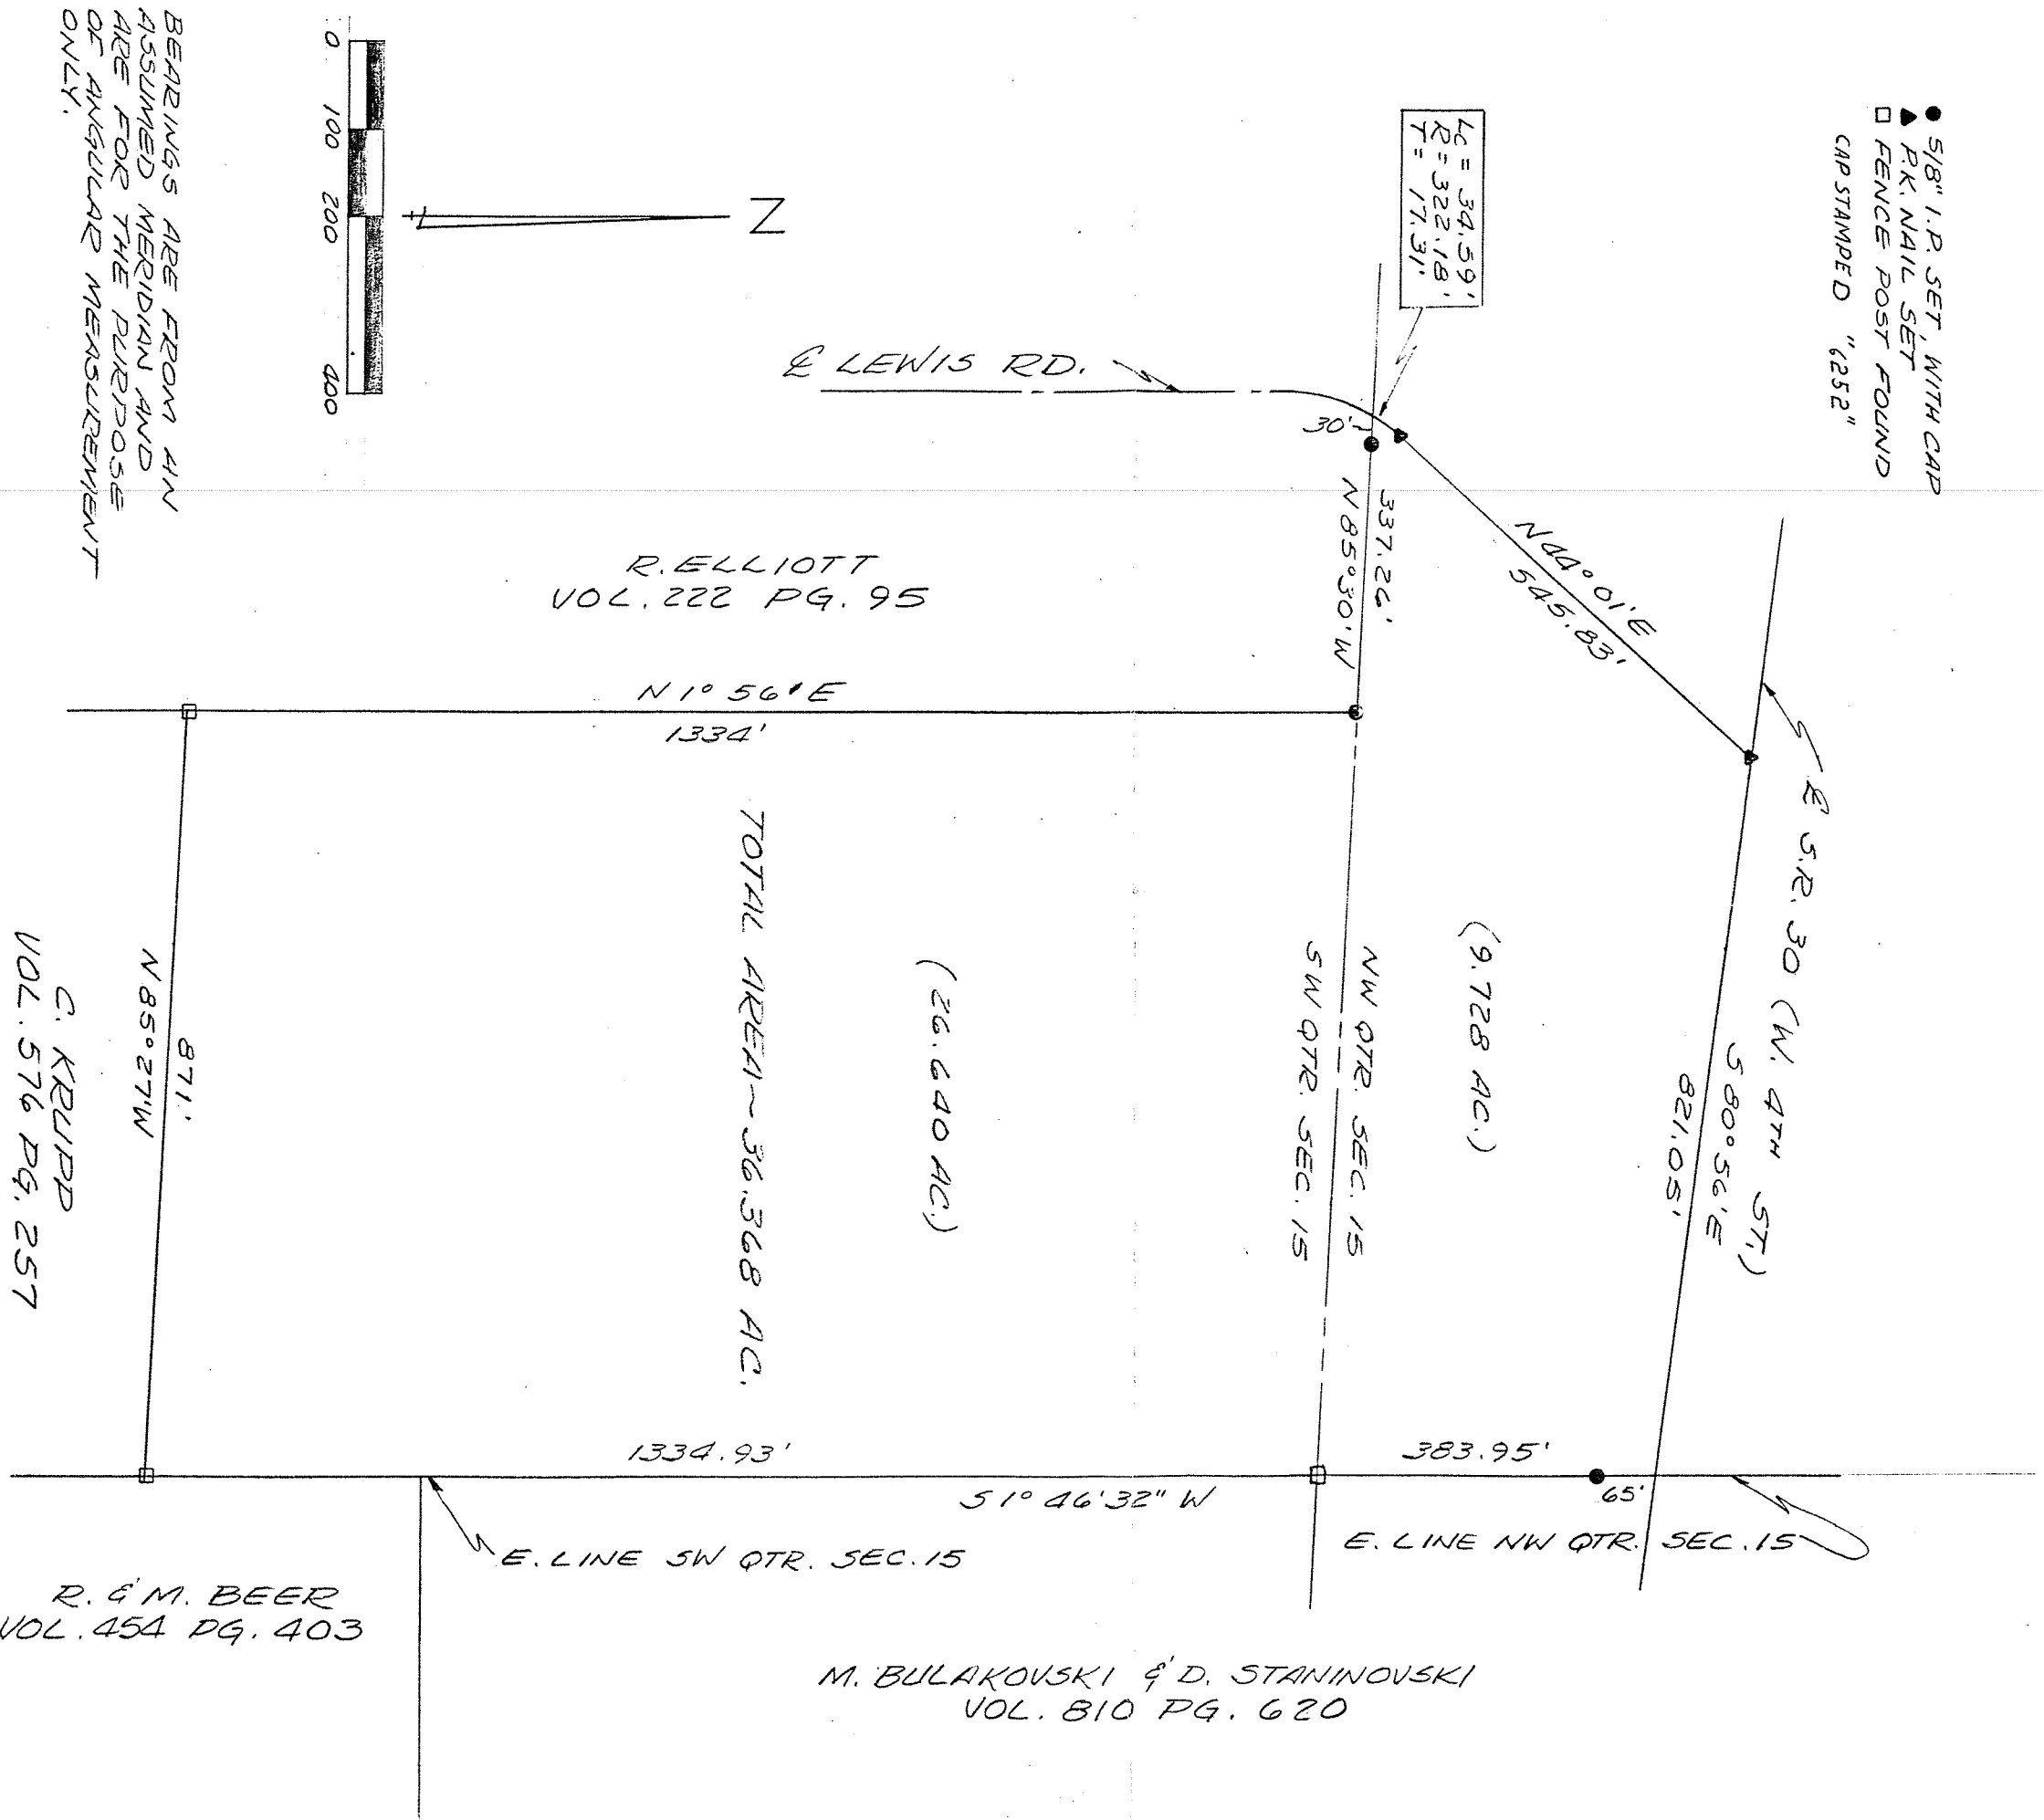

BEARINGS ARE FROM AN ASSUMED MERIDIAN AND ARE FOR THE PURPOSE OF ANGULAR MEASUREMENT ONLY.

APPROVED
 FAX MAP OFFICE
 INITIAL *[Signature]* 10/3/89
 INITIAL TZH DATE 10/3/89
 TRANSFER APPROVED
 FREEMAN J. SWANK
 RICHLAND CO. AUDITOR

PREPARED BY:
[Signature]
 JOHN W. NAPIER JR.
 REG. SURVEYOR # 6252

