




APPROVED  
ONTARIO PLANNING COMMISSION

DATE Feb 11, 1990

SIGNATURE Robert Waage

April 19, 1990

MUSICK  
VOL. 910, PG. 396

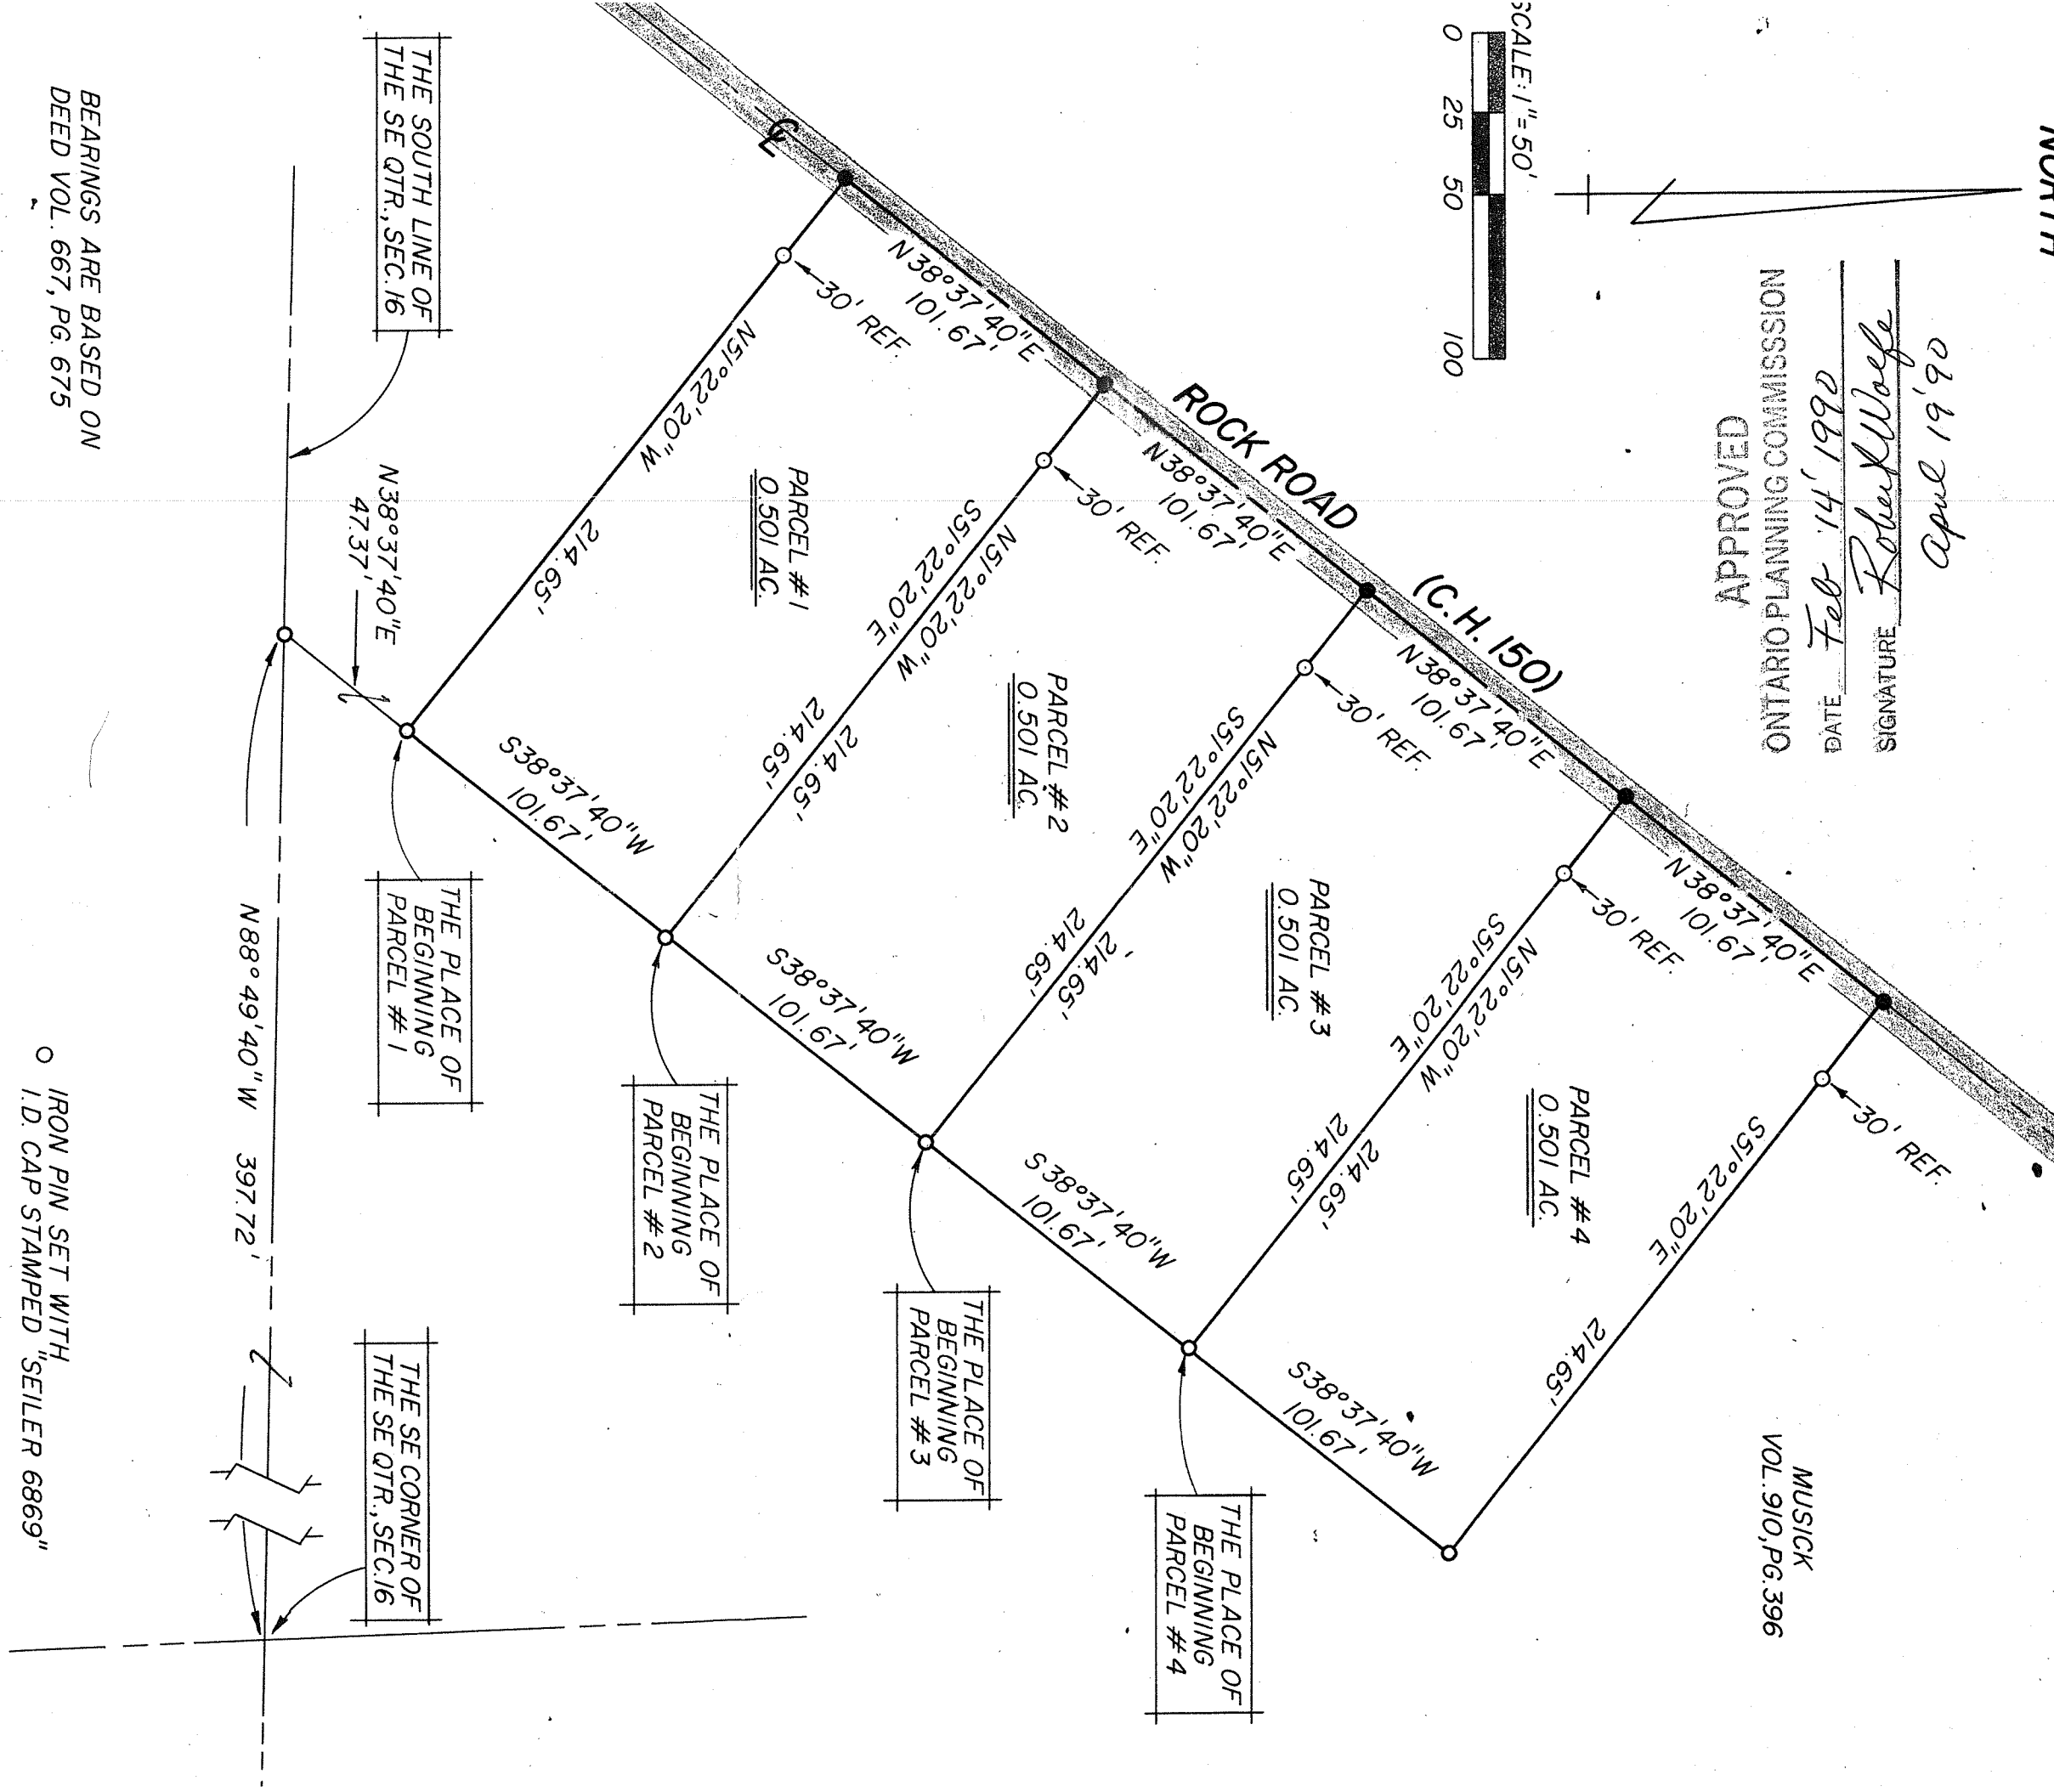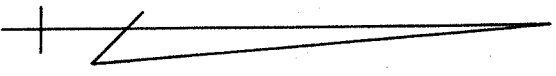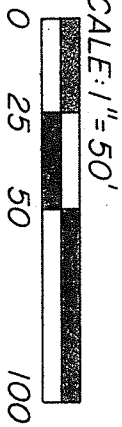

BEARINGS ARE BASED ON  
DEED VOL. 667, PG. 675

- IRON PIN SET WITH I.D. CAP STAMPED "SEILER 6869"
- PK SPIKE SET

SURVEY PLAT  
ROD MUSICK  
PT SE QTR. SEC. 16, T-21, R-19  
SPRINGFIELD TOWNSHIP  
RICHLAND COUNTY, OHIO  
DATE: MAR. 22, 1990 SCALE: 1" = 50'  
DRWG. N° 902365 DRWN BY: JEB

SURVEY BY: Douglas C. Seiler 4/2/90  
REG. SURVEYOR # 6869  
52 1/2 NORTH MAIN STREET  
MANSFIELD, OHIO 44902  
(419) 525-3644