

LOT SURVEY FOR A. Z. Rice DATE 2-18-50


TOWN Springfield Twp OHIO No. _____

OWNER A. Z. Rice OCCUPANT _____

SUB-DIV. Deed PT. OF NE OR. SEC. 17 TWP. 21 RN. 19

PLAT RECORDED IN VOL. 190 No. _____ PAGE 564 OF Deed Records

SCALE 1" = 50'

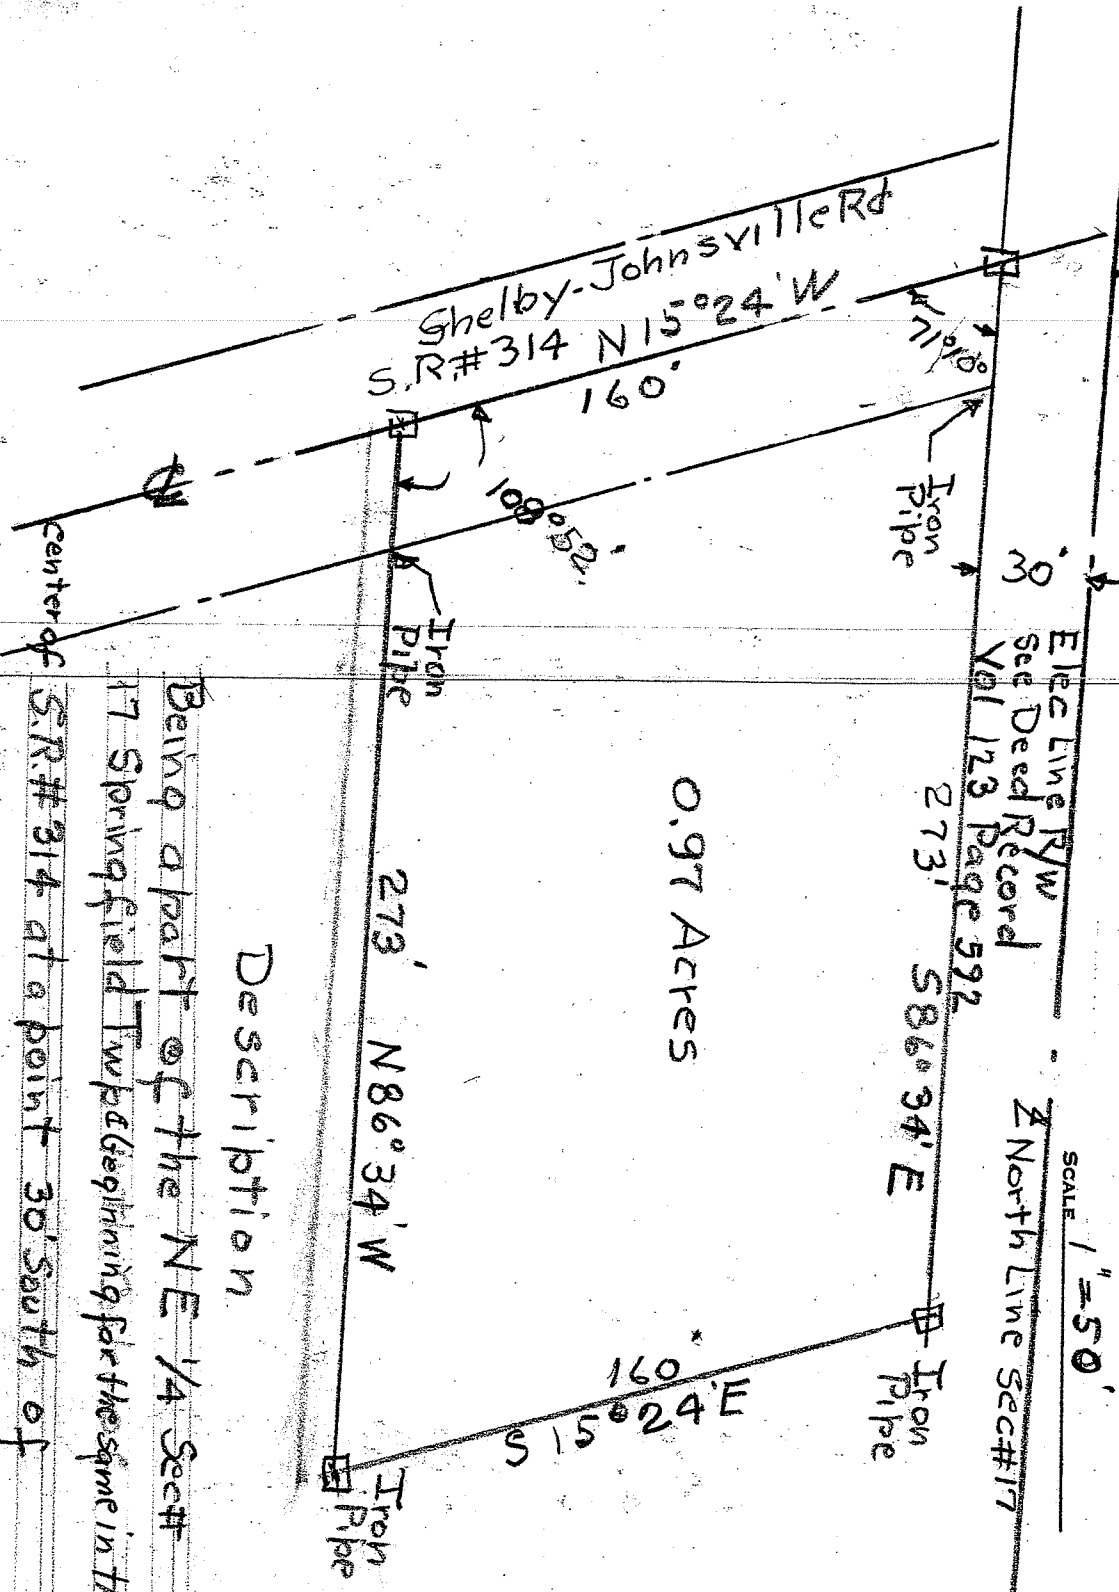

Description

Being a part of the NE 1/4 Sec# 17 Springfield Twp beginning for the same in the S.R.#314 at a point 30' south of North line of Sec#17, 1592' West of the East line of said 1/4 Sec. Thence S86°34' E 273' along South R/W line of Electric Rd to an iron pipe; Thence S15°24'E 160' to an iron pipe; Thence N86°34' W 273' to center of S.R.# 314. Thence N15°24'W 160' to place of beginning & containing 0.97 Acres but subject to all legal highways

- No. 1 _____
- No. 2 _____
- No. 3 _____

DESCRIPTION OF BUILDINGS

I HEREBY CERTIFY THAT I HAVE MADE A SURVEY OF THESE PREMISES AND FIND THE LOT SIZE, BUILDINGS, EASEMENTS, SET-BACK LINES, ETC. TO BE SHOWN.

He Sward ENGINEER AND SURVEYOR, MANSFIELD, OHIO
Sov. Lic. # 933