

LEGEND:


- = IRON PIN FOUND
- = IRON PIN SET
- △ = RAILROAD SPIKE SET
- P— = POWER LINE (OVER HEAD)
- T— = TELEPHONE LINE (OVER HEAD)

EASEMENTS:

- LOGAN NATURAL GAS AND FUEL CO. - PIPE LINE AND TELEPHONE LINE VOL. 4, P. 594
- STATE OF OHIO - HIGHWAY VOL. 7, P. 285
- OHIO EDISON CO. - ELECTRIC P.C.'E L. 1/E VOL. 359, P. 3

ACRFAGE:

- 1-A = 1.943 AC.
- 1-B = 0.428 AC.
- 2-A = 3.219 AC.
- 2-B = 1.459 AC.

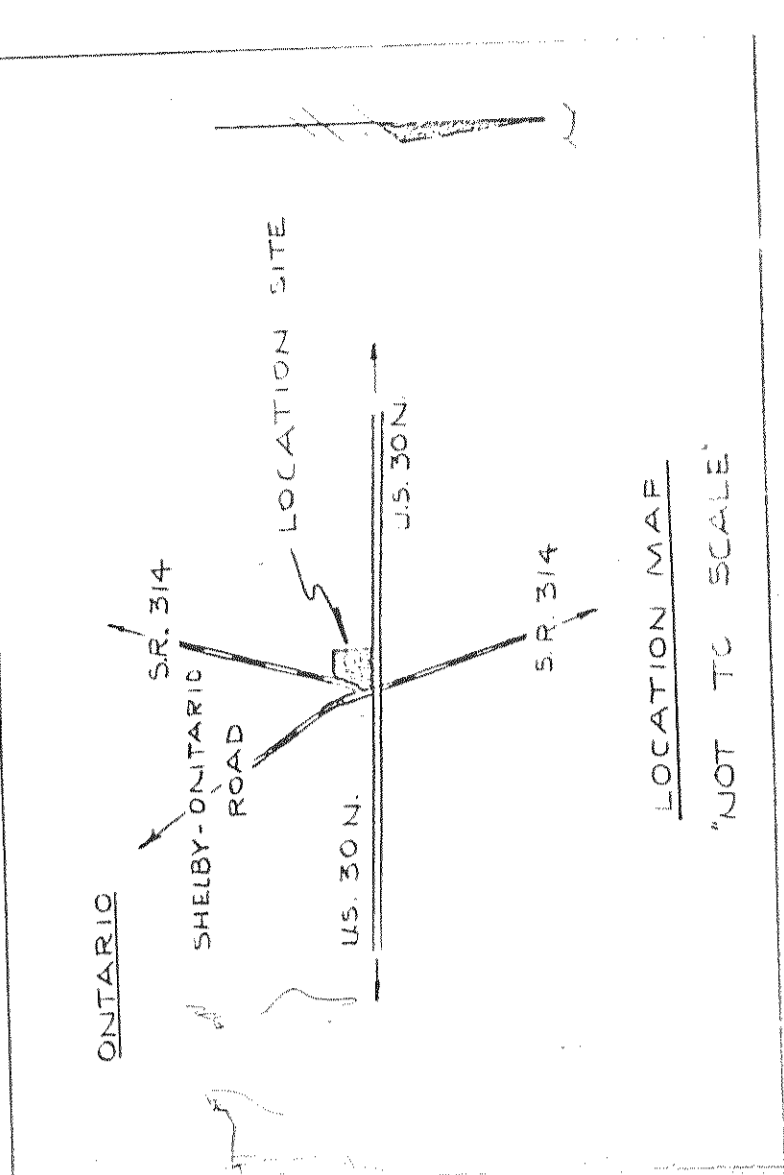


GRINDLE AND BENDER
ARCHITECTURE - ENGINEERING - SURVEYING
P.O. BOX 660, ASHLAND, OHIO

I hereby certify this plat to be a true delineation of a field survey made by me or under my supervision and that all monuments were found or set as shown.

All bearings are assumed and are to be used for the determination of angles only.

Lowell E. Bender
Registered Surveyor No. 4978

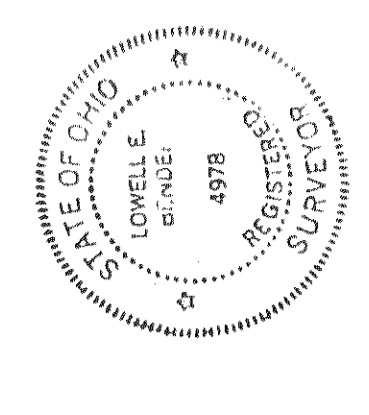

THE STANDARD OIL COMPANY
U.S. 30 & S.R. 314 ONTARIO, OHIO
SPRINGFIELD TWR SECTION 17
RICHLAND COUNTY
DATE: 1-23-87 SCALE: 1"=30'
JOB NO. 88606 DRAWN: JED

22-070-5341