


James D Mawhorr  
JAMES D. MAWHORR  
REG SURVEYOR NO. 6690

OCTOBER 22, 1985

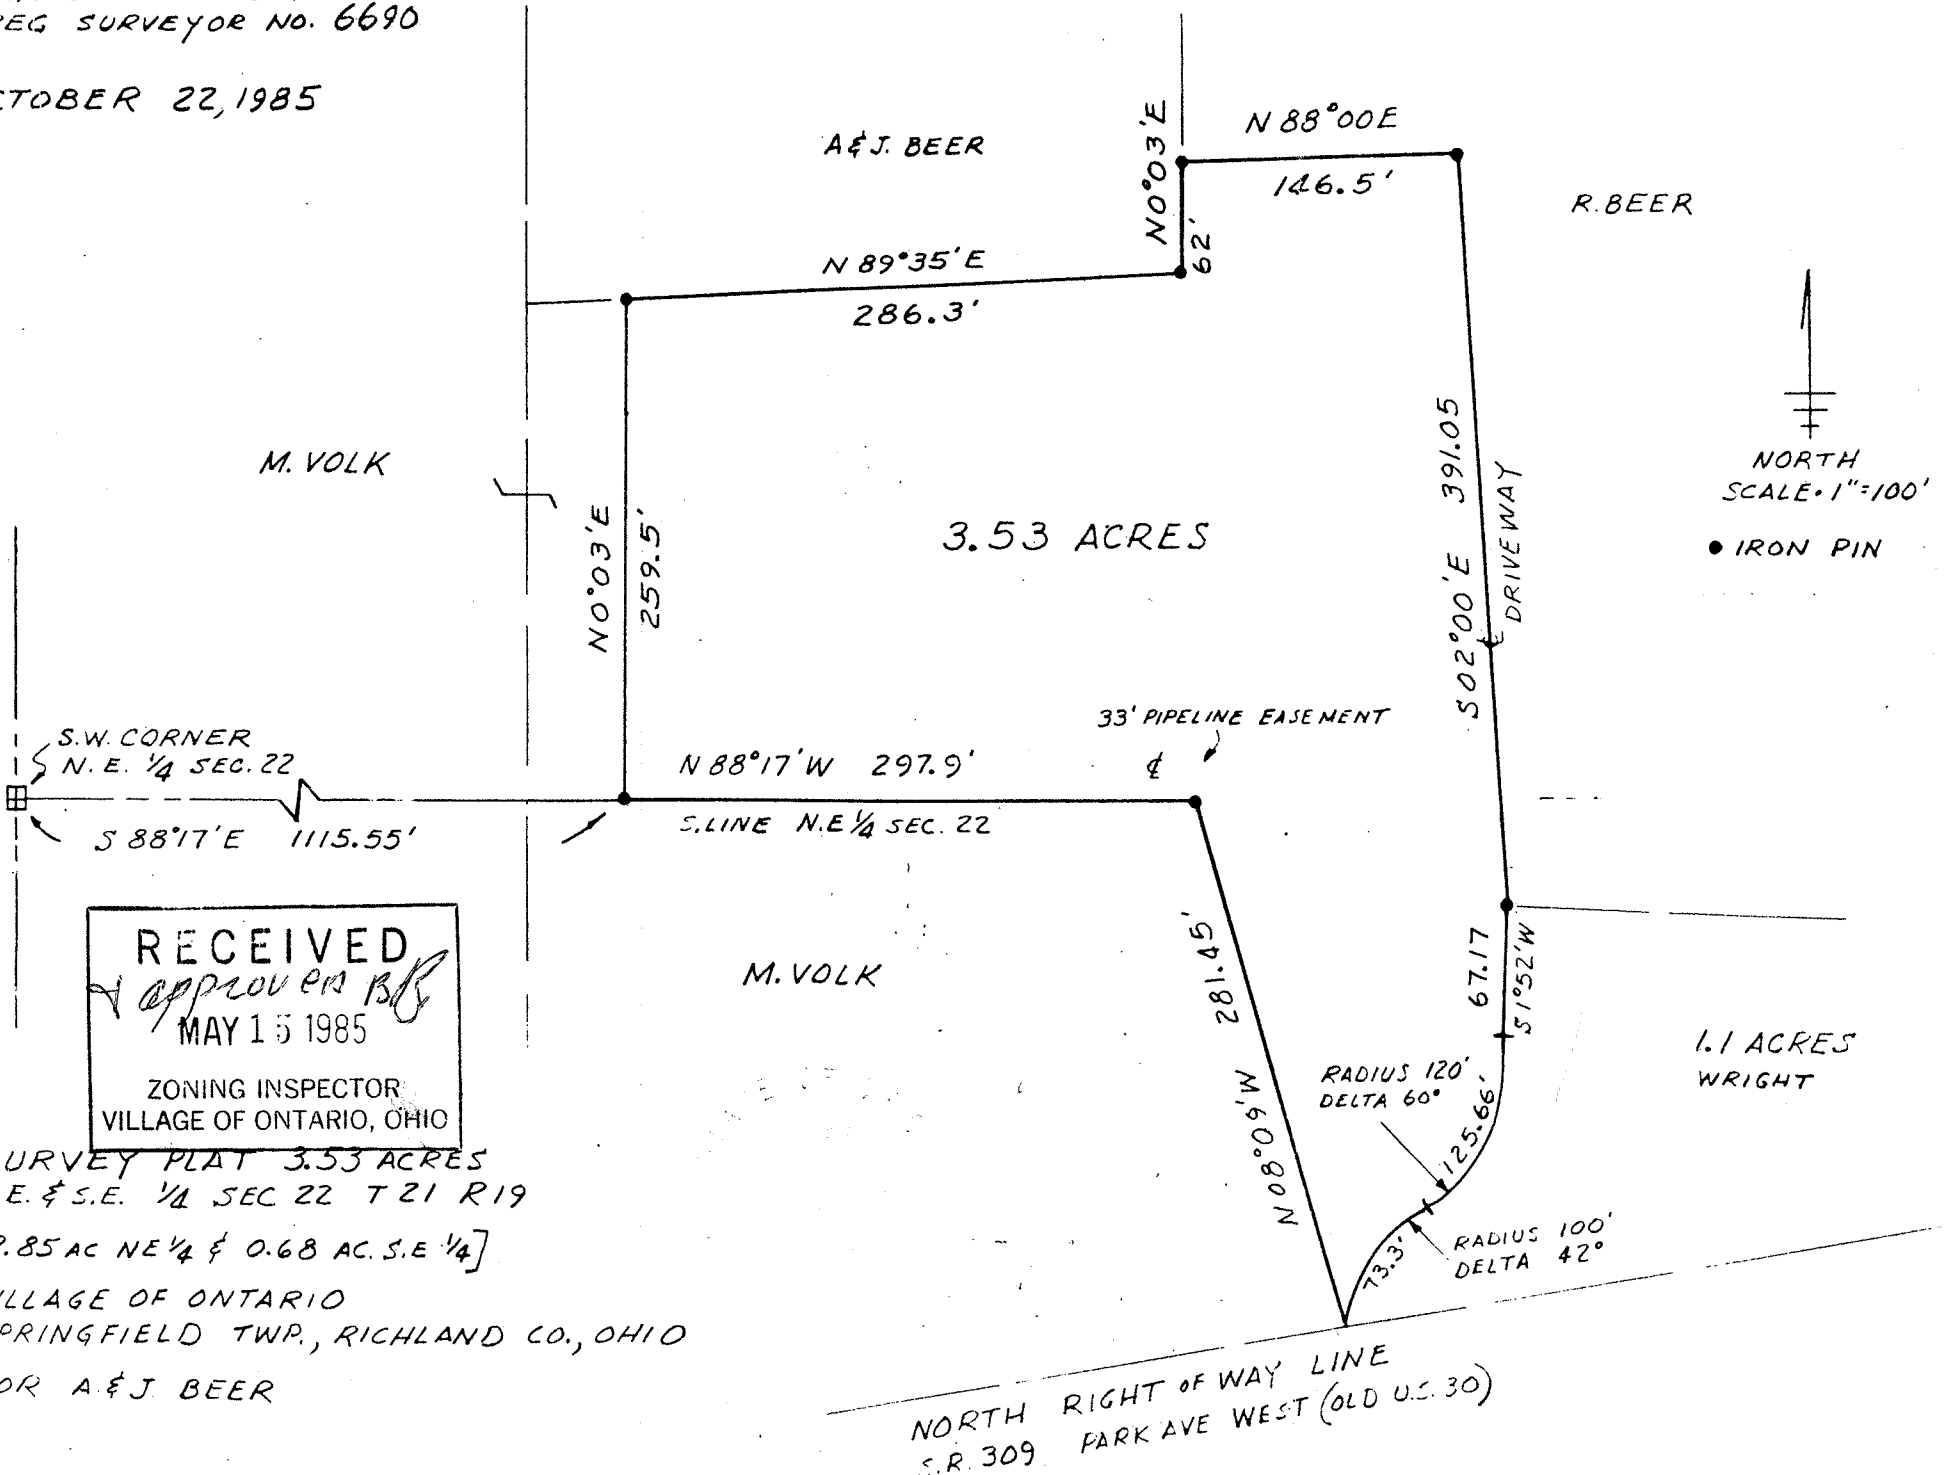

M. VOLK

A & J. BEER

R. BEER

3.53 ACRES

NORTH  
SCALE • 1" = 100'

● IRON PIN

33' PIPELINE EASEMENT

S.W. CORNER  
N.E. 1/4 SEC. 22

S 88°17'E 1115.55'

N 88°17'W 297.9'

S. LINE N.E. 1/4 SEC. 22

S 02°00'E 391.05'

DRIVEWAY

51°52'W  
67.17'

1.1 ACRES  
WRIGHT

M. VOLK

RECEIVED  
APPROVED [Signature]  
MAY 15 1985  
ZONING INSPECTOR  
VILLAGE OF ONTARIO, OHIO

SURVEY PLAT 3.53 ACRES  
N.E. & S.E. 1/4 SEC 22 T 21 R 19

[2.85 AC NE 1/4 & 0.68 AC S.E. 1/4]

VILLAGE OF ONTARIO  
SPRINGFIELD TWP., RICHLAND CO., OHIO  
FOR A & J BEER

NORTH RIGHT OF WAY LINE  
S.R. 309 PARK AVE WEST (OLD U.S. 30)