



NORTH

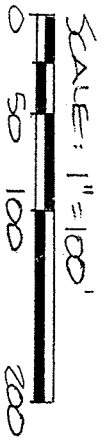

PARK AVENUE WEST (ST. RT. 309)

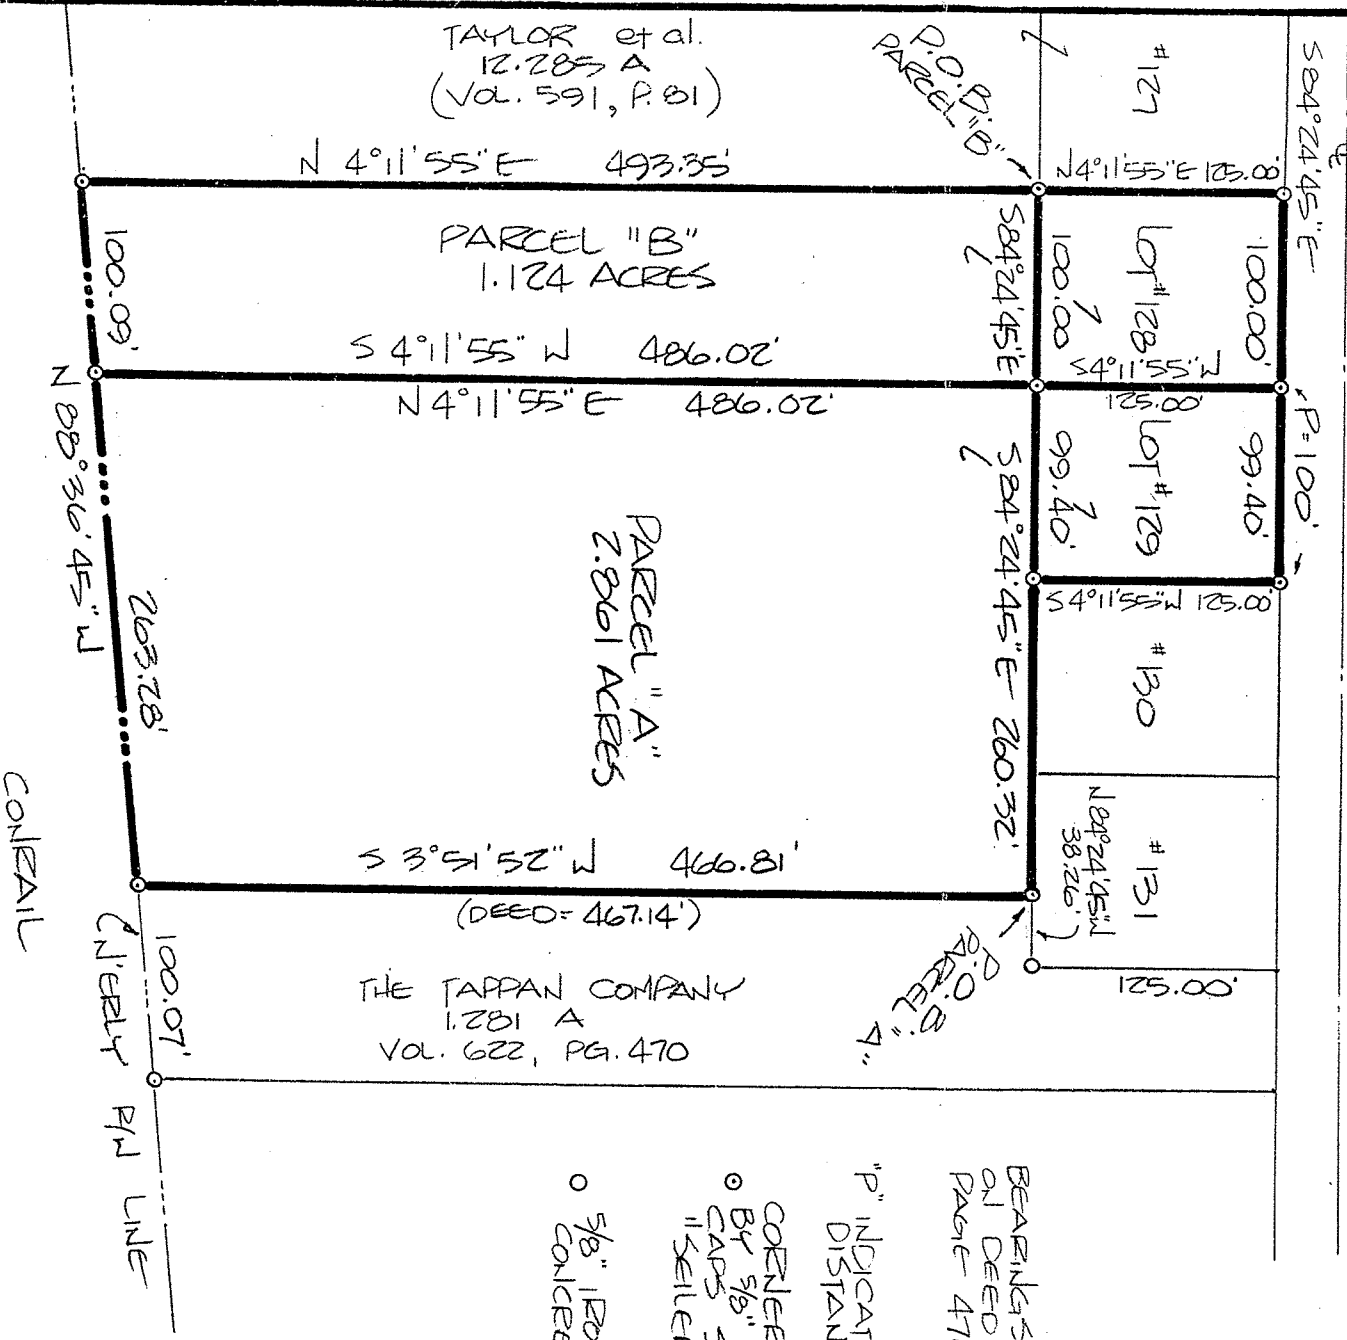

THIS SURVEY WAS MADE FOR AND AT THE REQUEST OF MR. RICHARD TAYLOR.

SURVEY PLAT FOR PROPERTY TRANSFER  
TAYLOR, et al.

LOT #128, LOT #129, AND PART SW QTR SECTION 22, T-21, R-19 VILLAGE OF ONTARIO, OH.

DATE: APRIL 28, 1988 SCALE: 1"=100'  
DRAWN: N: 882209 DEMO: BY: JCS

*Douglas C. Seiler*  
 SURVEY BY: DOUGLAS C. SEILER  
 REG. SURVEYOR # 6869  
 5 1/2 NORTH MAIN STREET  
 MANSFIELD, OHIO 44902  
 (419) 525-3044