



APPROVED THIS 20 DAY OF August 1991.

Kent Fleming
 KENT FLEMING
 SPRINGFIELD TOWNSHIP
 ZONING INSPECTOR

S.E. OBERLIN
 A.N.A.
 SARA OBERLIN STEVENS
 VOL. 411 P. 567

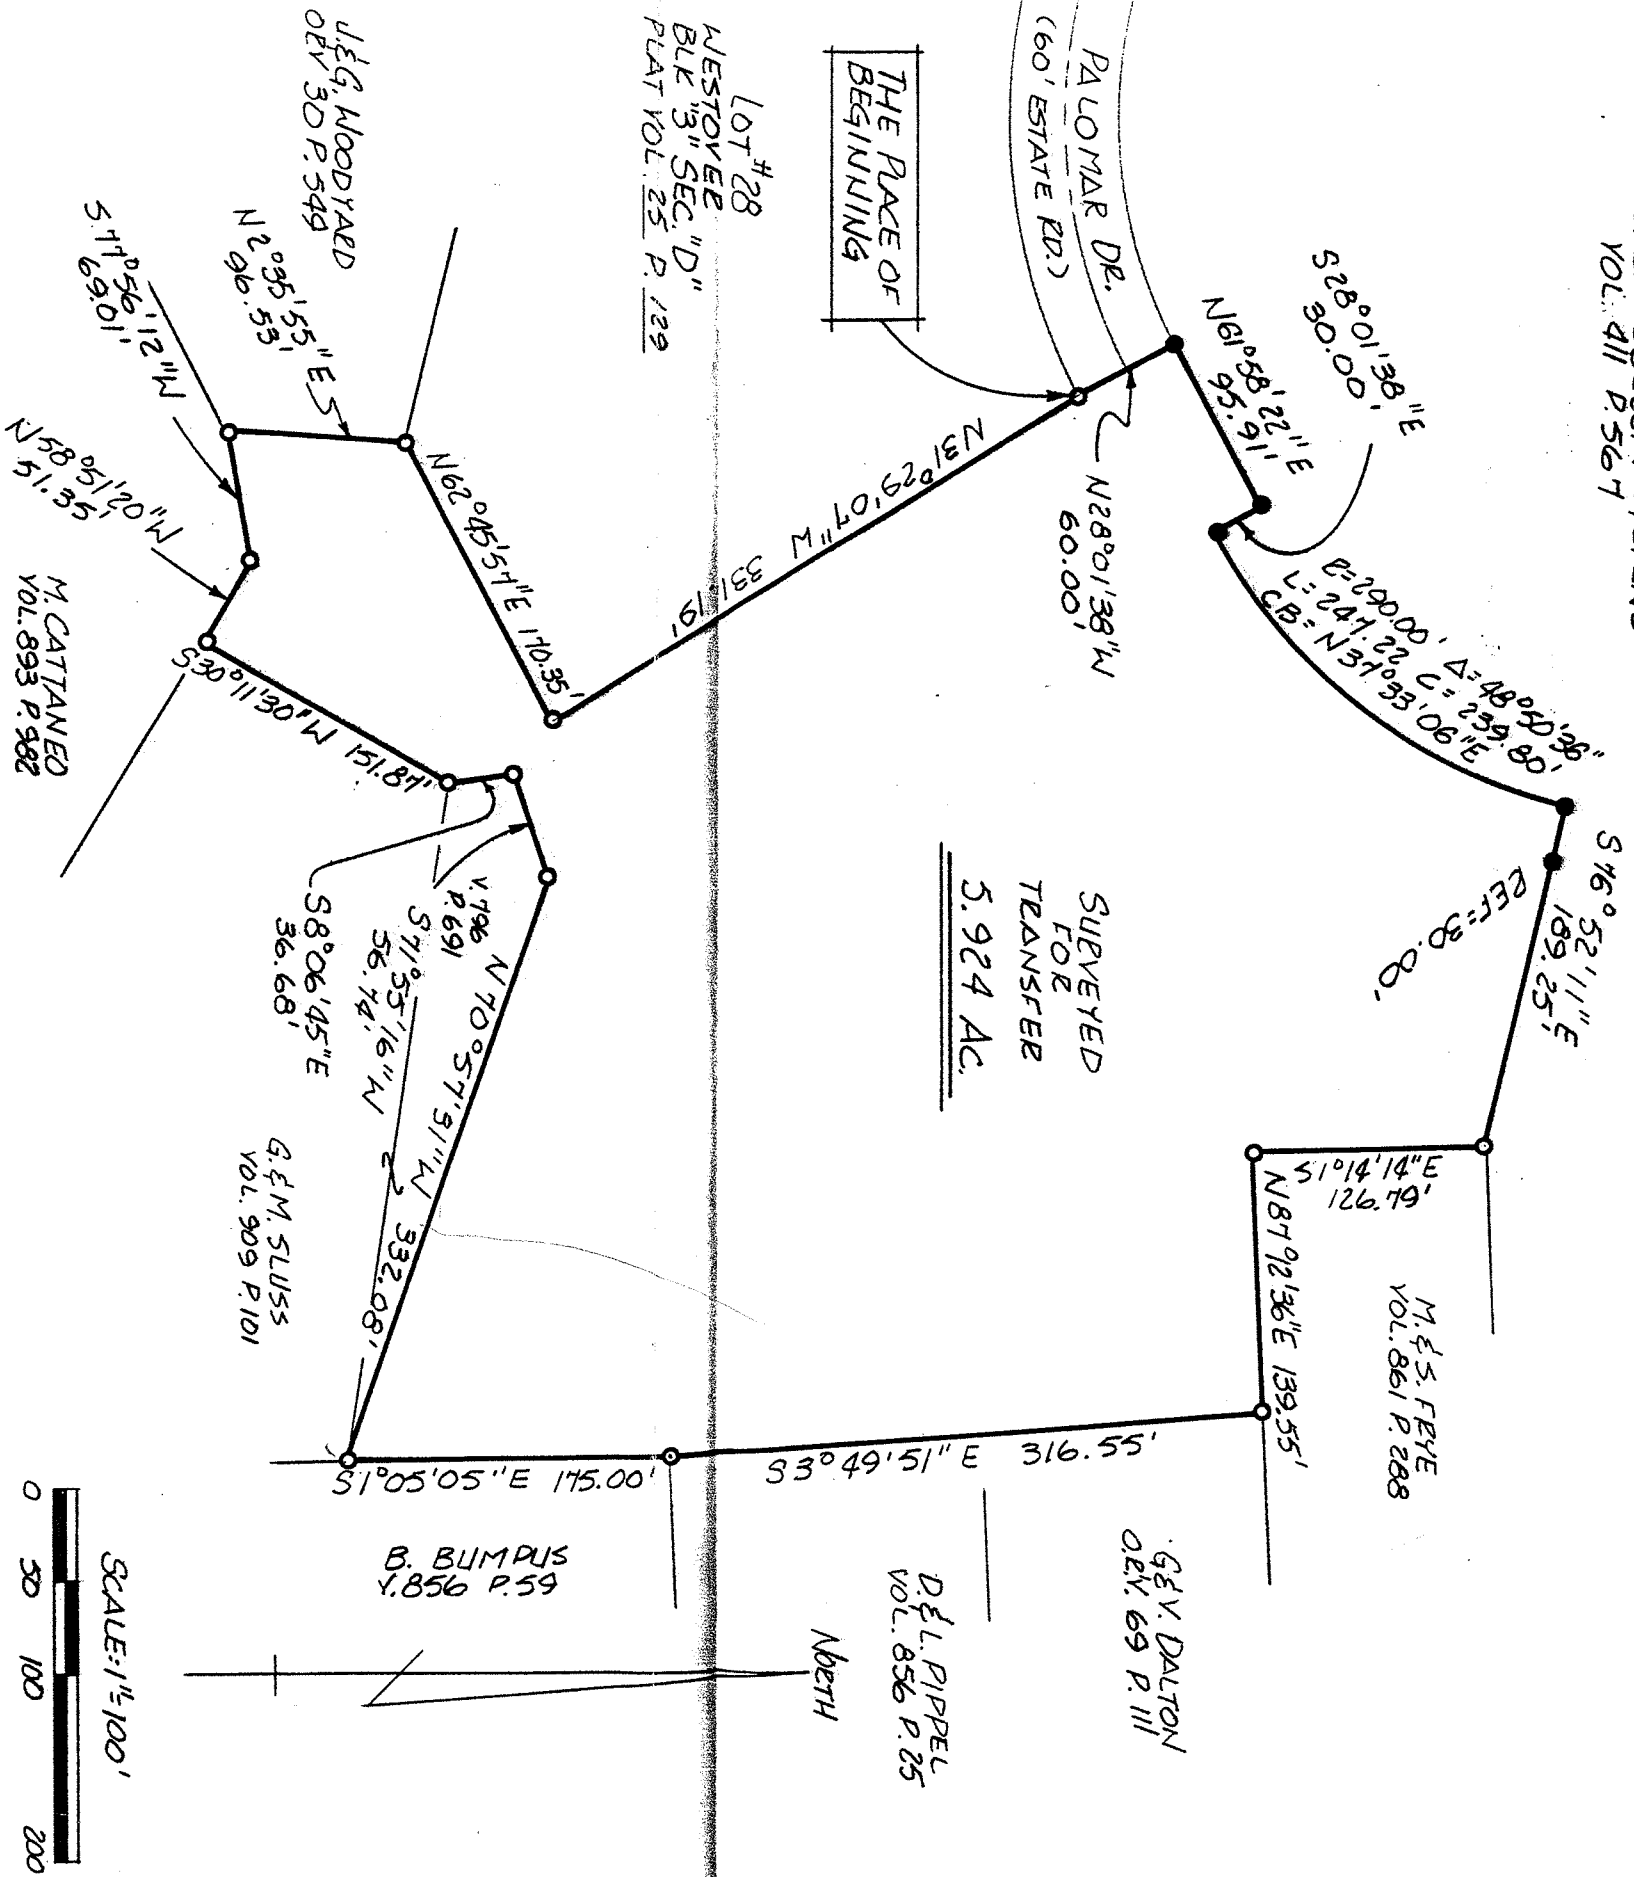

BEARING ARE BASED ON
 PLAT VOL. 25 P. 129

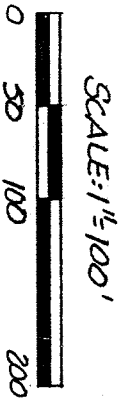

The grantor, grantee and all subsequent owners or assignees holding title hereunder or through the grantor or previous assignees that they own or hereinafter acquire title to the land shall be in and to the land, or their heirs, assigns and representatives.

~~RECORDED IN~~
~~PLAT VOL. 25 P. 129~~
 8-21-91

- IRON PINS FOUND
- 5/8" Ø REINFORCING RODS WITH I.D. CAPS "SEILER # 6869" SET.

[Signature]
 SURVEY BY: DOUGLAS C. SEILER
 REG. SURVEYOR # 6869
 28 1/2 NDETH MAIN ST.
 MANSFIELD, OHIO
 (419) 525-3644

SURVEY PLAT FOR PROPERTY TRANSFER	
PT. S.E. 1/4 SECTION 25, T-21, R-19 SPRINGFIELD TOWNSHIP RICHLAND COUNTY, OHIO	
DATE: MAY 31, 1991	SCALE: 1"=100'
DEWG. No: 912454	DEWN. BY: JAA