


NORTH

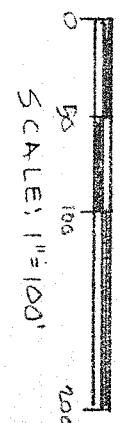

SCALE: 1" = 100'


THE NW CORNER OF
THE SW^{1/4} SEC 15

S 88°03' E 453'

MILLSBORO EAST RD (C.H. 48)



345.68'

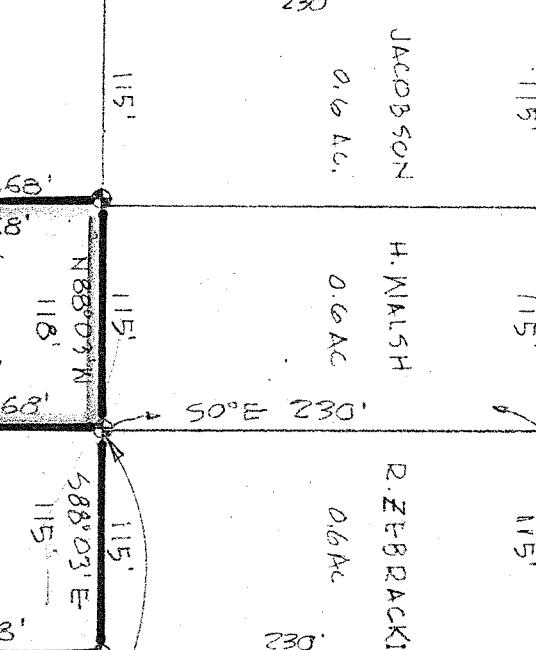E & S. MATTOX
(2.070 AC)

THE PLACE OF BEGINNING

SURVEYED FOR TRANSFER

E & S. MATTOX

R. ZEBRACKI

0.622 AC

E & S. MATTOX

200'

SURVEYED FOR TRANSFER

E & S. MATTOX

H. WALSH

0.638 AC.

LEXINGTON - SPRINGMILL RD. (C.H. 133)

C&E CONSOLID

2.473 AC.

200'

120'

200'

♦ INDICATES PROPERTY CORNERS OF
THIS SURVEY WITH TWO PIN
SET THEREON

SURVEY PLAT FOR PROPERTY TRANSFER.

E.D. MATTOX

PART SW^{1/4} SECTION 25, T-21, R-19

SPRINGFIELD TOWNSHIP

RICHLAND COUNTY, OHIO

DATE: NOV. 25, 1983

DRAWING NO: 83-847

Justin A. Sauer
SURVEY BY JUSTIN A. SAUER
REG. SURVEYOR #4421