

LOT SURVEY FOR H.C. Welmer and Howard H. Hering Date May 1941


Town West of Mansfield Ohio No. _____

Owner _____ Occupant 1 Owners

Sub-Div. Not platted Pt. of SW Qr. Sec. 25 Twp. 21 Rn. 19

Plat recorded in vol. 336 No. _____ Page 130 of Co. Deed records

Scale 1" to 200'

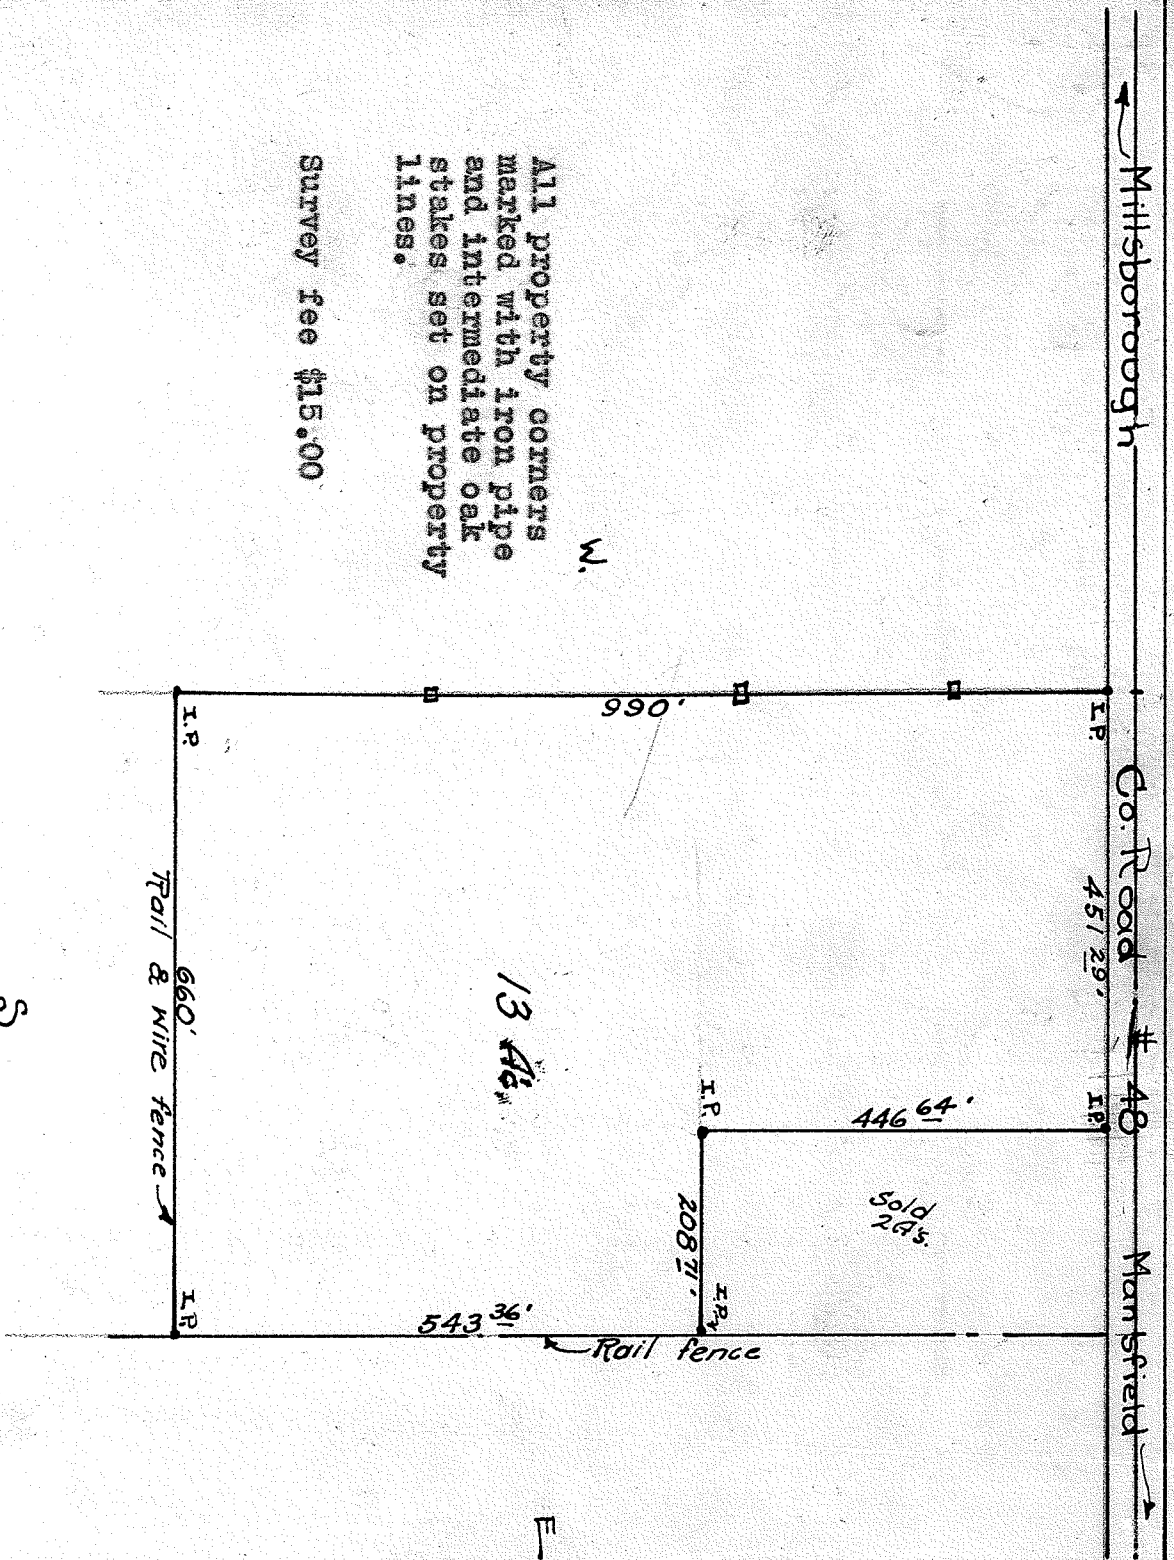

All property corners marked with iron pipe and intermediate oak stakes set on property lines.

Survey fee \$15.00

Description of Buildings

- No. 1 _____
- No. 2 _____
- No. 3 _____

I hereby certify that I have made a survey of these premises and find the lot size, buildings, easements, set-back lines, etc. to be as shown.

Walter R. ...

Engineer and Surveyor, Mansfield, Ohio