

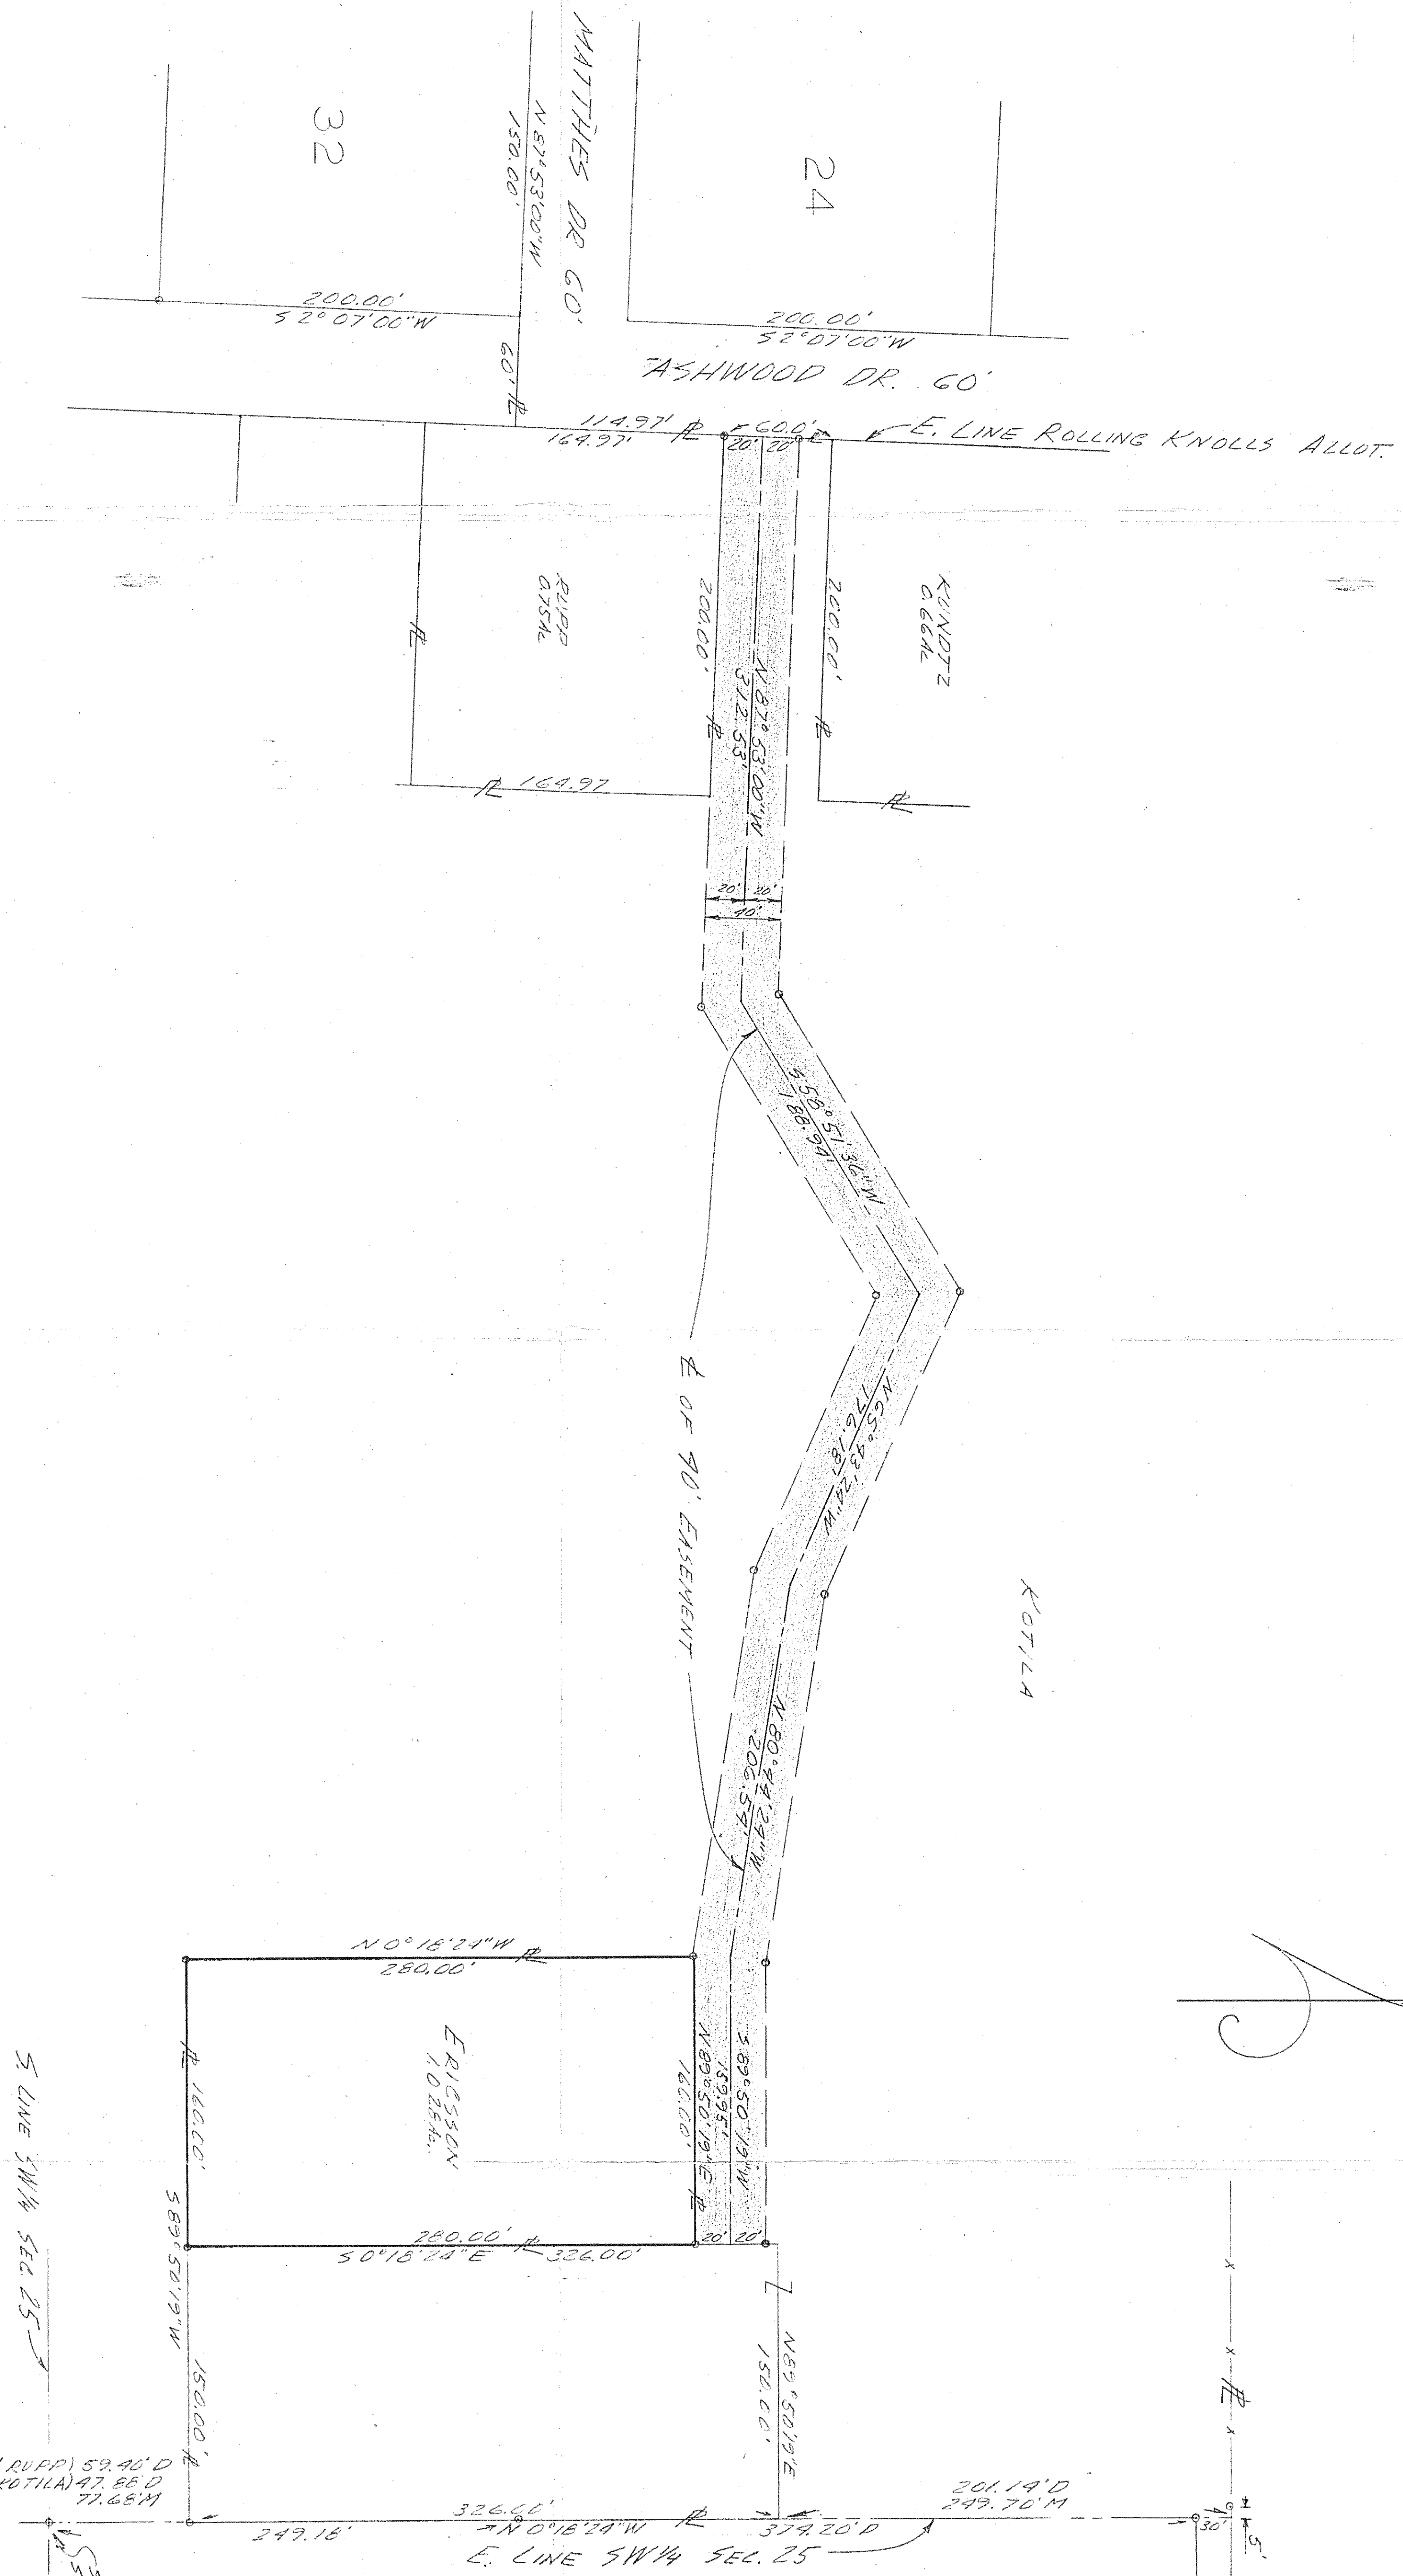


FEMA REGION	STATE	PROJECT
5	OHIO	

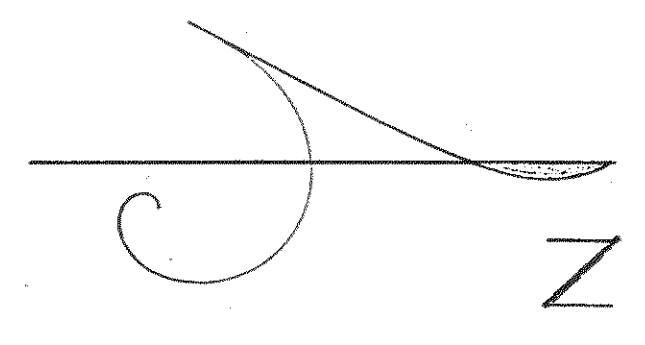

○ = IRON PIN SET  
 ○ = IRON PIN FOUND  
 M. MEASURED

*John Ericsson*  
 REG. SURVEYOR #5866

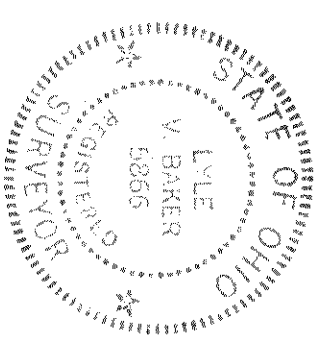

SEE CAR OF THE  
 SW 1/4 SEC 25  
**PRINTED**

SEP 11 1973  
 SHAFER, JOHNSTON,  
 LICHTENWALTER & ASSOC.

SHAFER, JOHNSTON, LICHTENWALTER & ASSOCIATES, INC. CONSULTING ENGINEERS OHIO MANSFIELD	
SURVEY FOR <b>JOHN ERICSSON</b>	
BEING PT SW 1/4 SEC 25 TWP 21, R 17 SPRINGFIELD TWP RICHLAND Co OHIO	
DRAWN	CHECKED
1/8" = 50'	9-29-74
JOB NO. 54151	SHEET 1 OF 1