

DRILL HOLE FD
WEST LINE SEC. 27

663.30'

SPK 2
SET
BLR FD

N 85° 42' 30" W
656.32'

SPK 2
SET
BLR FD

P. & V. ERNSBERGER

MILLSBORO MEADOWS BLOCK "A"
120 P.M.

SUMMIT DR. 60'

MILLSBORO ROAD
C.H. 48

BLAIR AVE 60'


M. WRIGHT

N 03° 11' 30" E
2671.01'

40.22 AC.

S 03° 08' 44" W
2678.23'

E. & F. HEDEEN

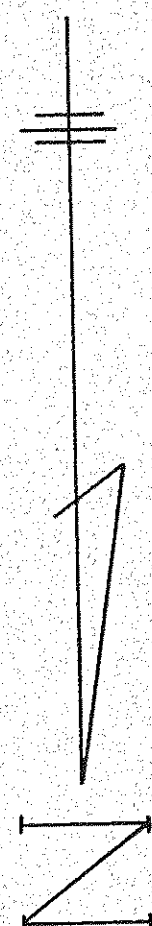

N 3° 16' 48" E
N.W. COR.
N.W. SEC. 27

BLR SET

659.10' NORTH LINE SEC. 27

BLR SET

654.06' S 86° 20' 14" E

TAPPAN CO.

BLR SET

TRUE CORNER IN CREEK

326.70'

BLR FD

NOV 20 1955

RICHLAND ENGINEERING LIMITED
CONSULTING ENGINEERS
OHIO

BY CB Barrett
REG. SURVEYOR NO. 2871

SURVEY FOR
THE TAPPAN CO.
40.22 ACRE PARCEL
IN THE NW 1/4 SEC. 27, TWP. 21, RG. 19
SPRINGFIELD TWP. RICHLAND COUNTY
STATE OF OHIO

DRAWN	CHECKED	SCALE	DATE
JR-92	1"	1"=100'	11/2/69
JOB NO.	SHEET	OF	