


FUTURE "THE HOLLOWES" SUBDIVISION

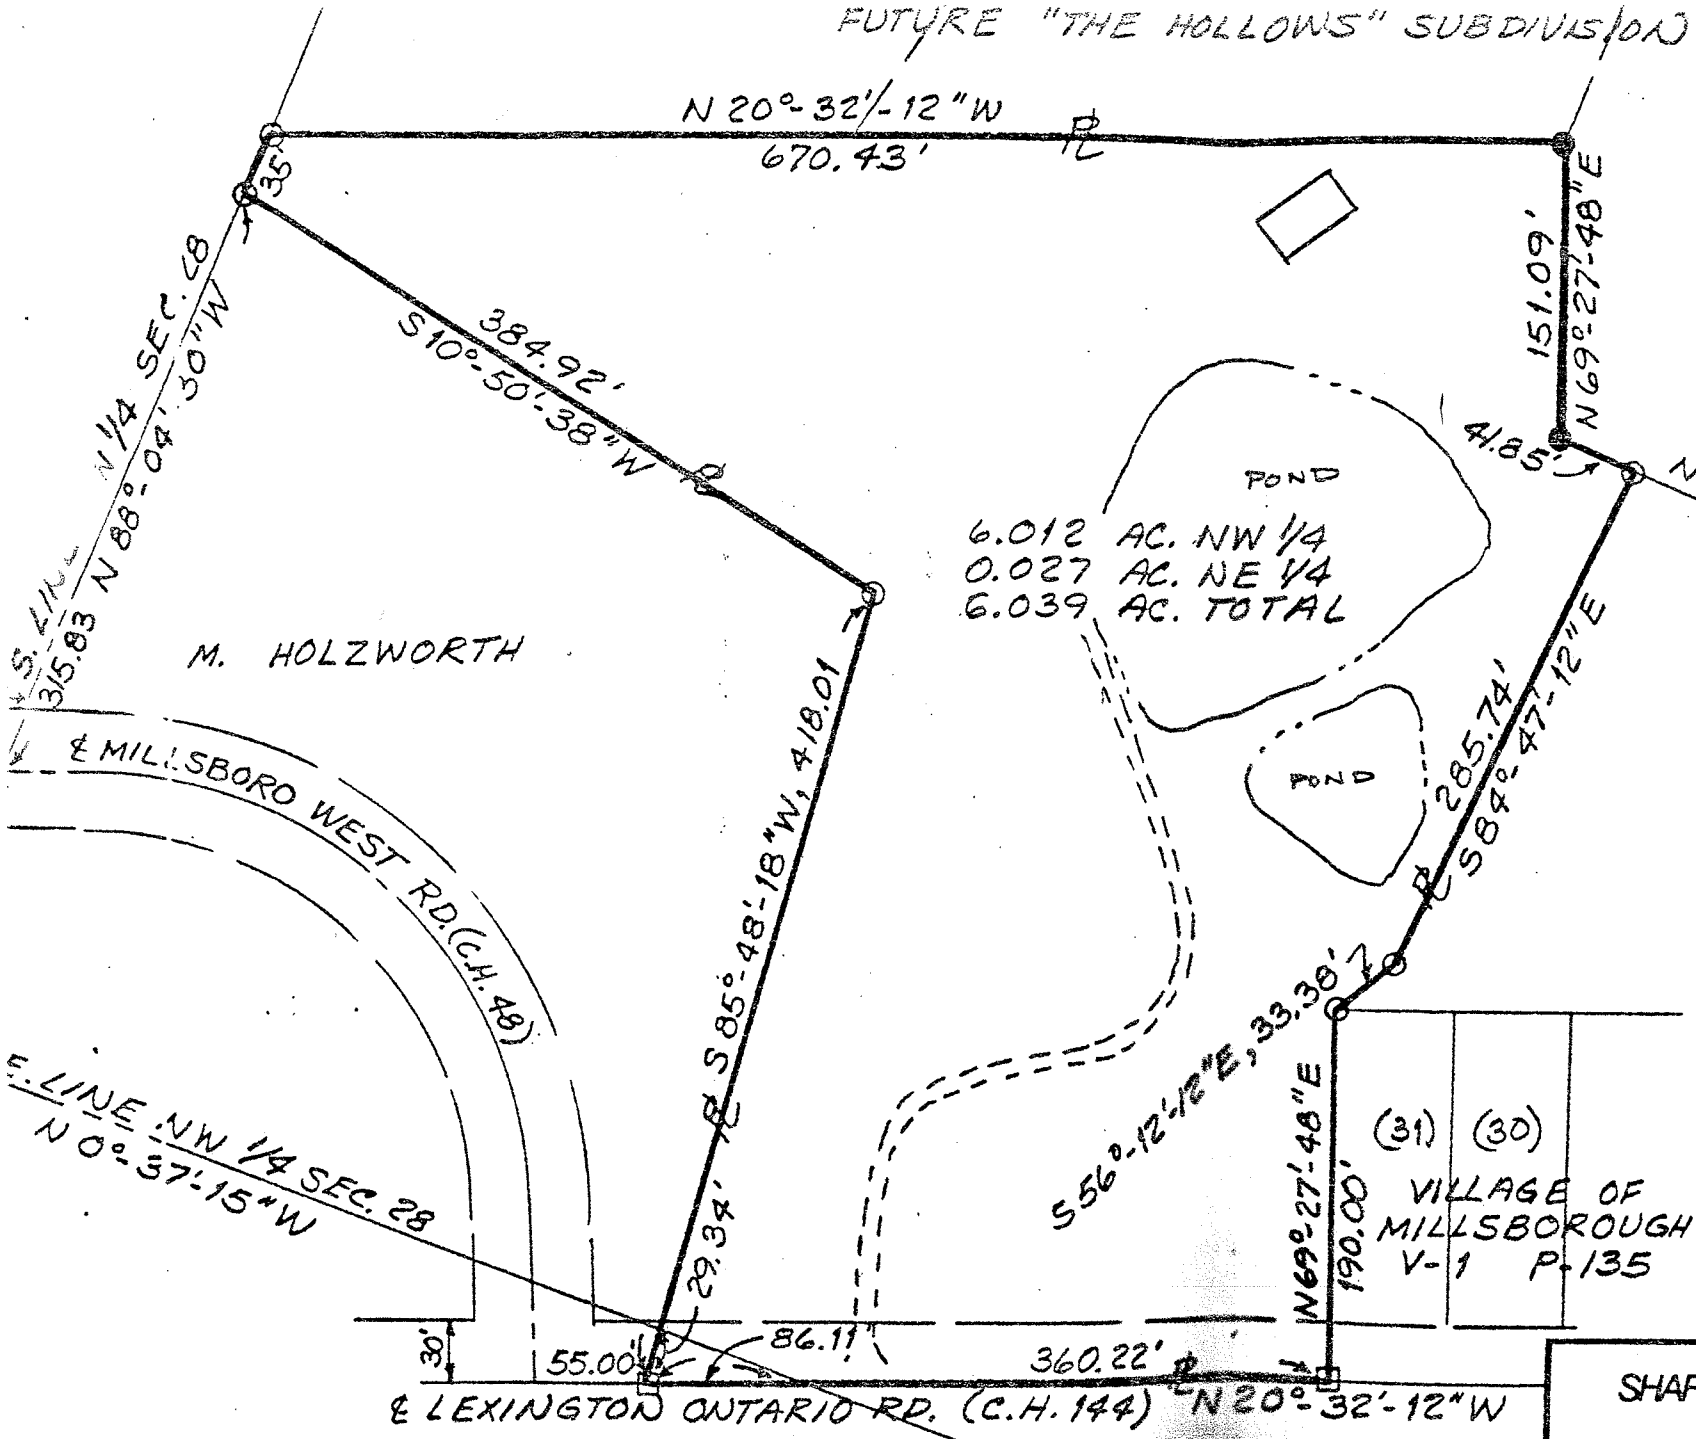

DATE 9-17-81  
 SCALE 1" = 100'  
 ● IRON PIN SET  
 ○ IRON PIN FOUND  
 □ R.R. SPIKE FOUND

BEING PT. OF THE NW 1/4  
 & NE 1/4, SEC. 28, T-21,  
 R-19, SPRINGFIELD TWP.,  
 RICHLAND CO., OHIO

*Arthur W. Van Auken*  
 ARTHUR W. VAN AUKER  
 REG. SURVEYOR # 4722  
 SM 1559

SHAFFER, JOHNSTON, LICHTENWALTER  
 & ASSOCIATES, INC.  
 CONSULTING ENGINEERS - SURVEYORS  
 MANSFIELD OHIO WOOSTER

66122