

LOT SURVEY FOR Noel Crider DATE 7-13-49

TOWN Springfield Twp OHIO NO. _____


OWNER Noel Crider OCCUPANT Springfield

SUB-DIV. Deed PT. OF SE QR. 33 SEC. 33 TWP. 4 RN. _____

~~FILE~~ RECORDED IN VOL. 253 NO. _____ PAGE 555 OF Deed Records

Description SCALE 1" = 40

Being a part of the S.E. 1/4 Sec. 33 Spfd Twp & Commencing for the same at a point in the Center of Aten Rd Twp Hwy # 42 1259.2 South of N 1/4 Sec. line as measured along center line of said Twp Hwy Thence west parallel with N a line with mer property 190 Thence S 2° 30' W parallel with Twp Hwy 114.5 Thence East along North line Withmer property 190' to center line Twp Hwy. Thence N 2° 30' E along center line said Hwy 114.5 to place of beginning & containing 0.5 Acres more or less but subject to all legal highways

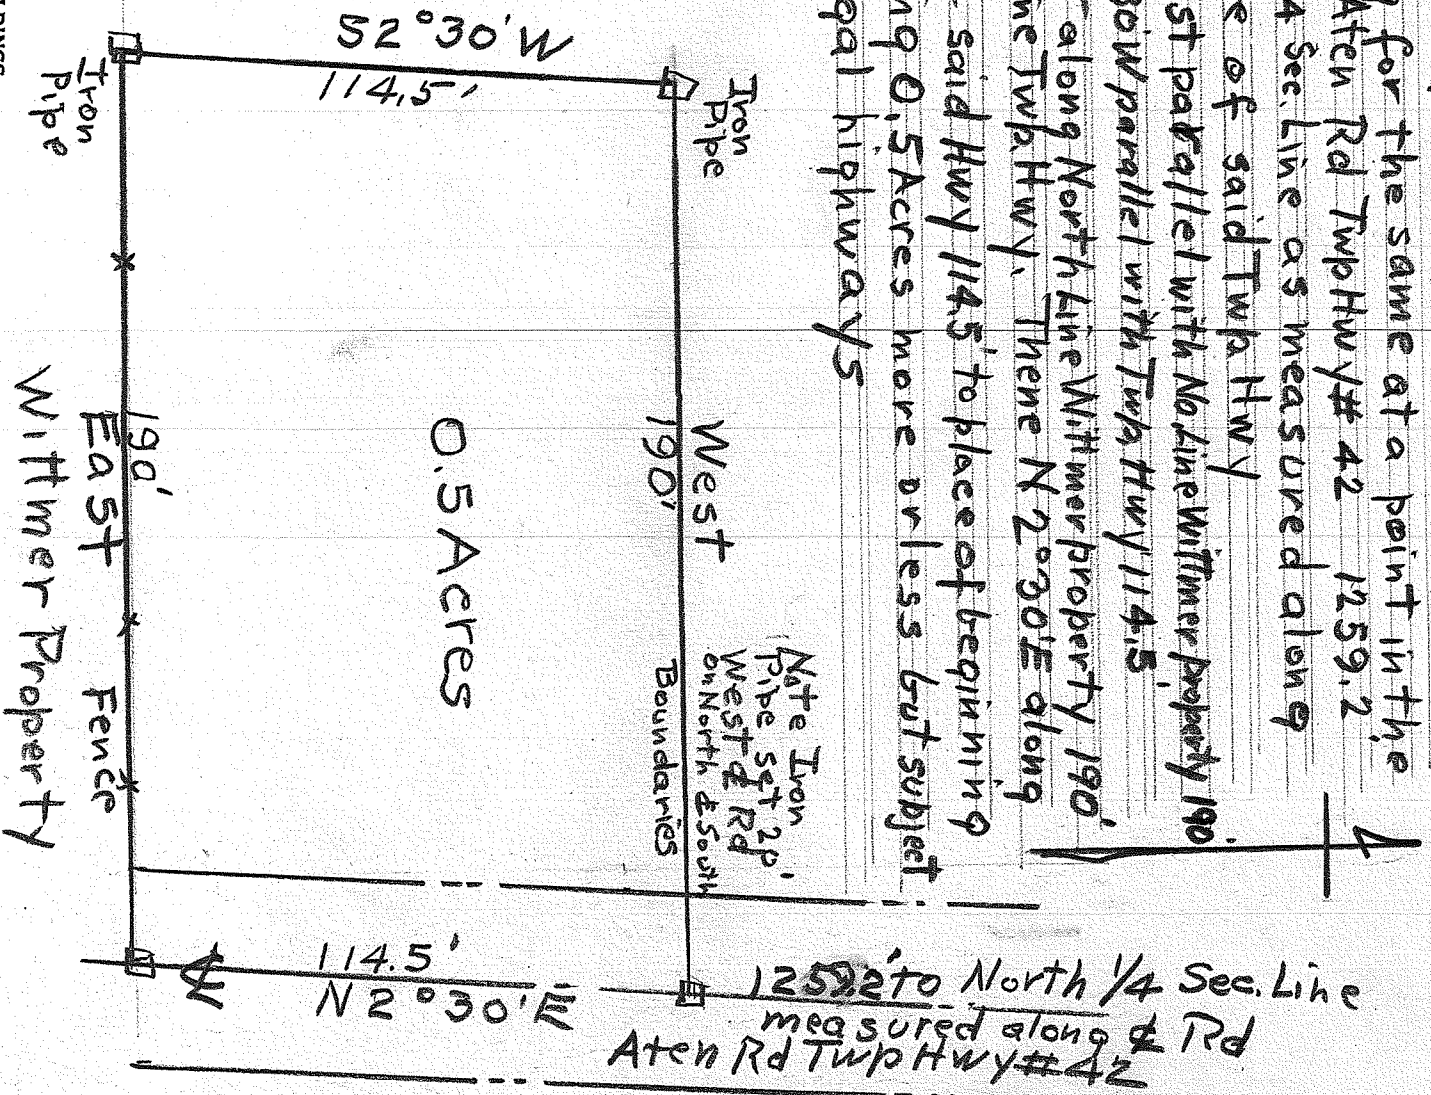

DESCRIPTION OF BUILDINGS

No. 1 _____

No. 2 _____

No. 3 _____

I HEREBY CERTIFY THAT I HAVE MADE A SURVEY OF THESE PREMISES AND FIND THE LOT SIZE, BUILDINGS, ENCUMBRANCES, SET-BACK, ~~INTERESTS~~, TO BE SHOWN.

H.C. Sword ENGINEER AND SURVEYOR, MANSFIELD, OHIO
Lic. Civ. Engr. # 933