


NORTH

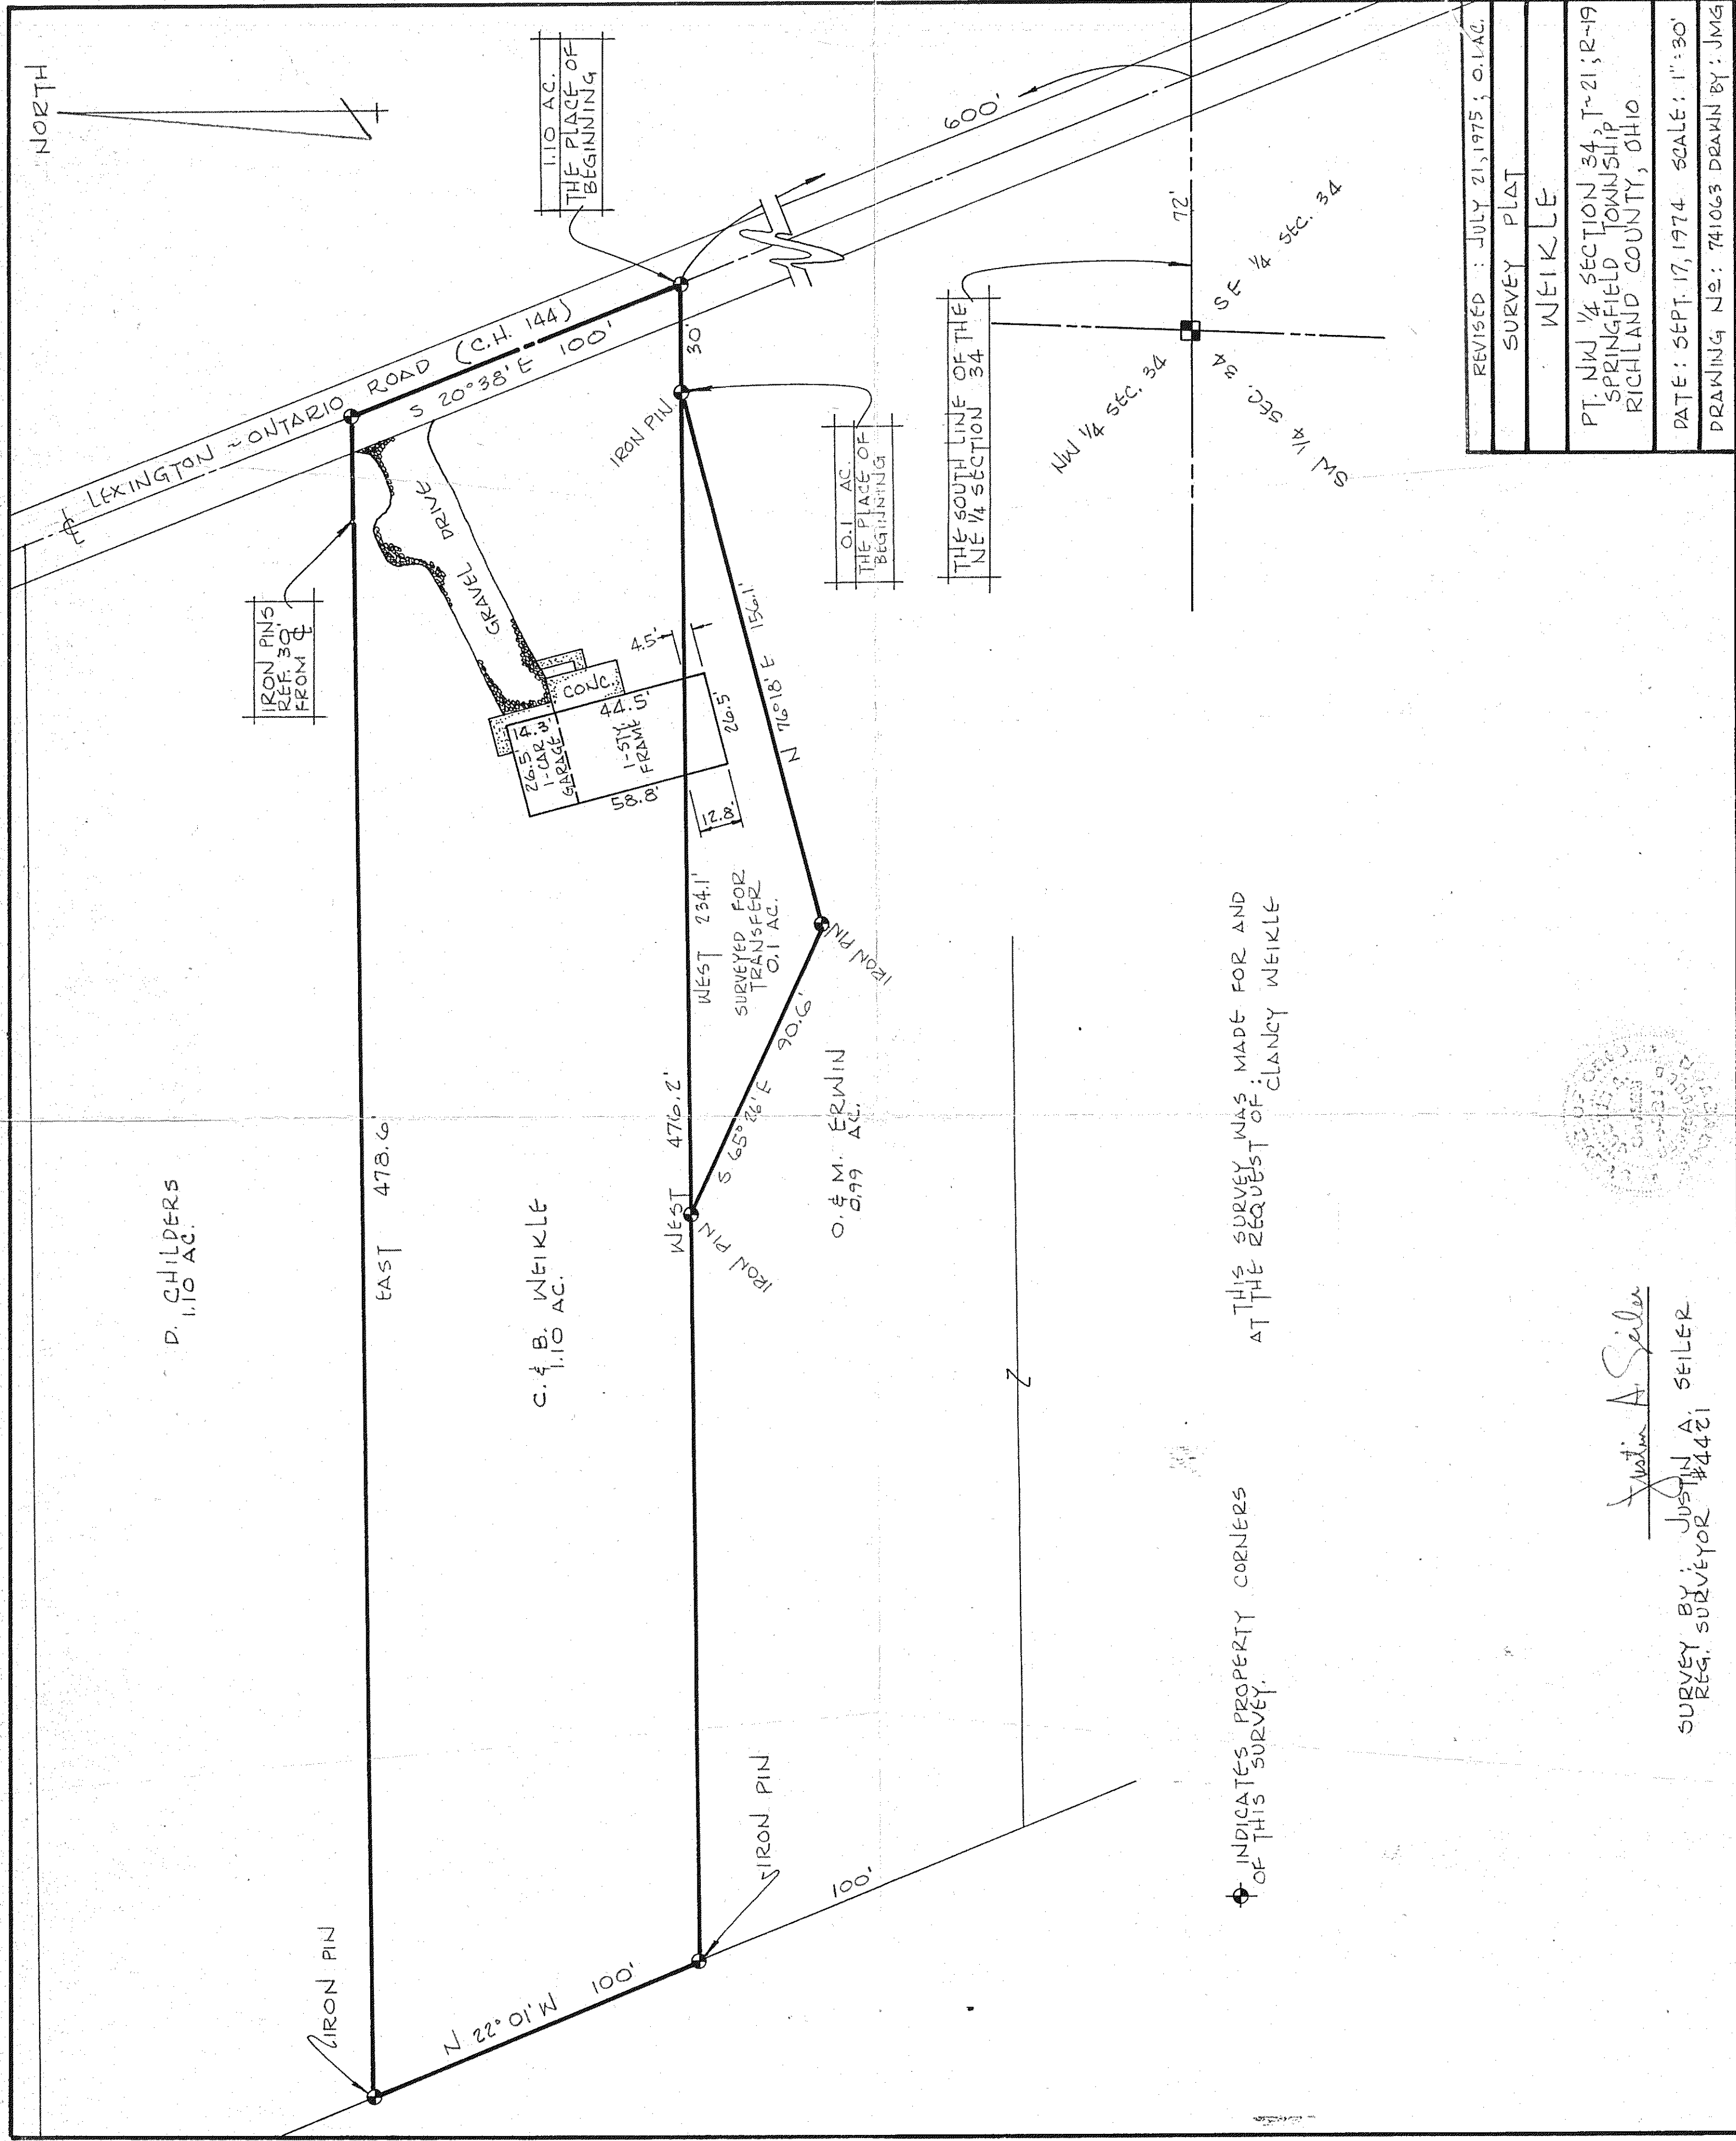

D. CHILDERS
1.10 AC.

C. & B. WEIKLE
1.10 AC.

O. & M. ERWIN
0.99 AC.

O. I. AC.
THE PLACE OF
BEGINNING


O. I. AC.
THE PLACE OF
BEGINNING

THE SOUTH LINE OF THE
NE 1/4 SECTION 34

INDICATES PROPERTY CORNERS
OF THIS SURVEY

THIS SURVEY WAS MADE FOR AND
AT THE REQUEST OF: CLANCY WEIKLE

| |
|--|
| REVISED : JULY 21, 1975 ; O.L.A.C. |
| SURVEY PLAT |
| WEIKLE |
| PT. NW 1/4 SECTION 34, T-21; R-19 SPRINGFIELD TOWNSHIP RICHLAND COUNTY, OHIO |
| DATE: SEPT. 17, 1974 SCALE: 1"=30' |
| DRAWING NO.: 741063 DRAWN BY: JMG |

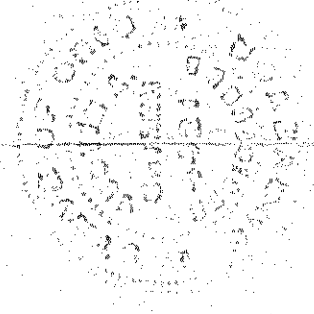

Justin A. Seiler
 SURVEY BY: JUSTIN A. SEILER
 REG. SURVEYOR #14421