


4

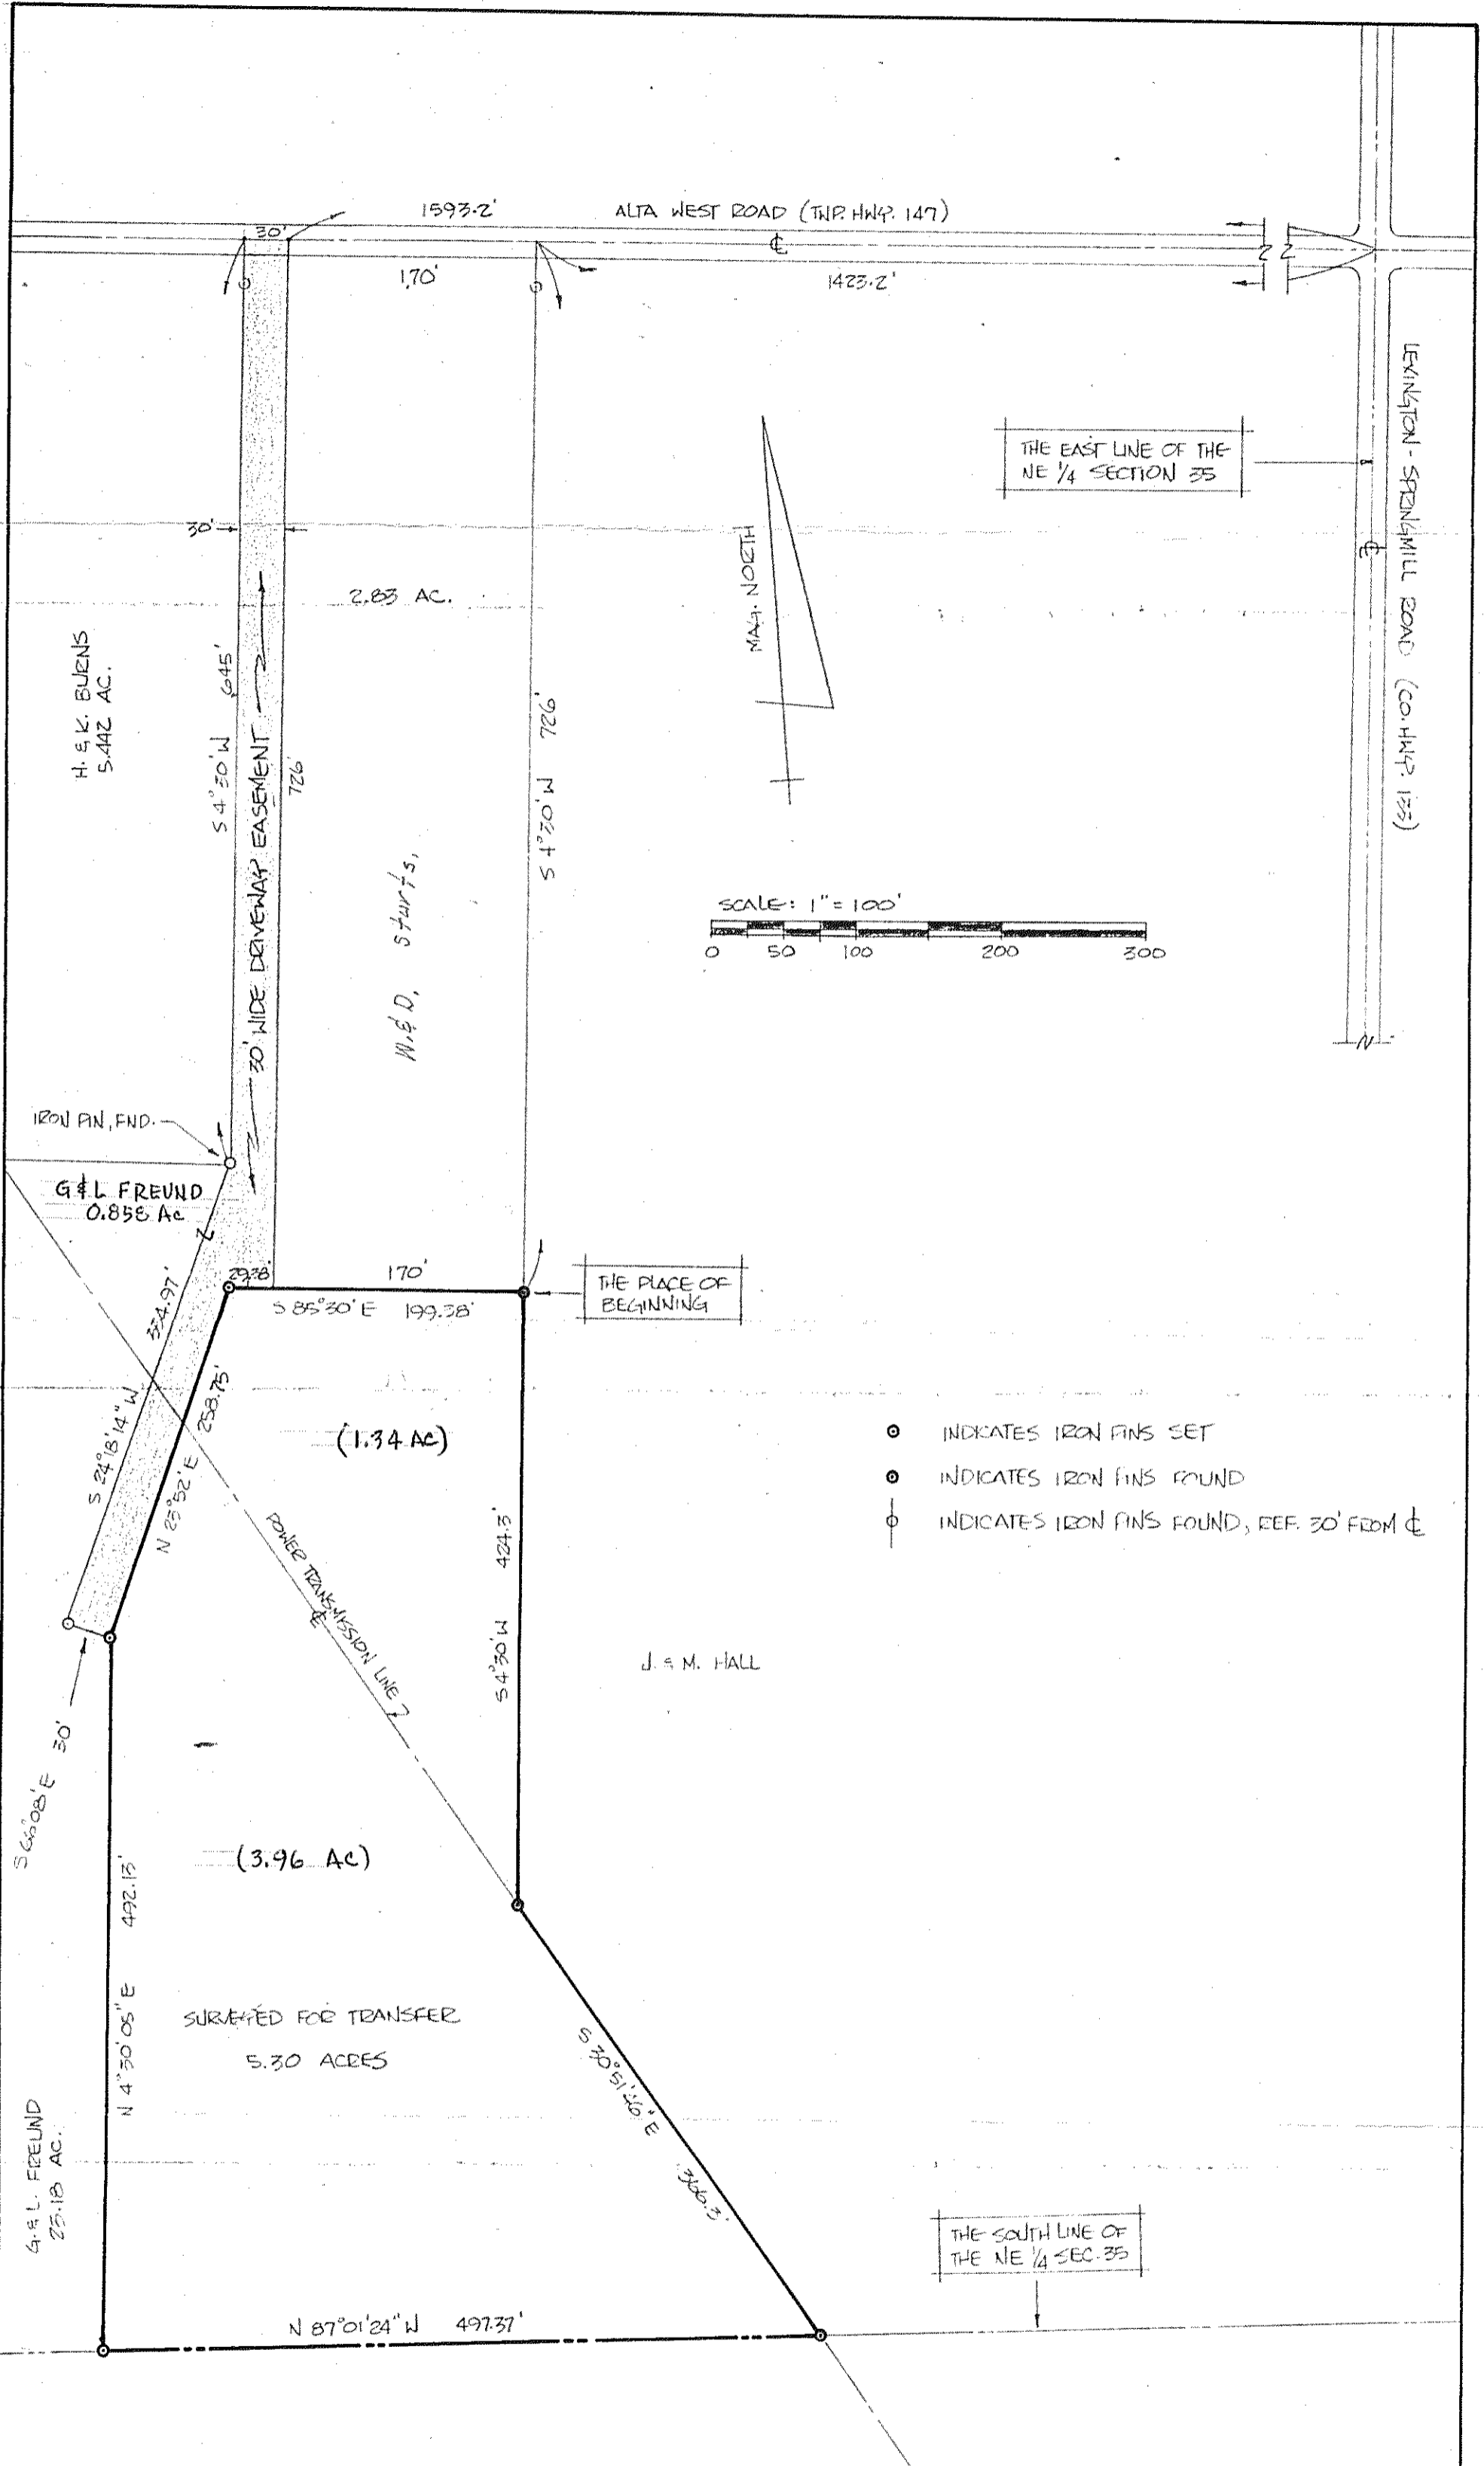

- INDICATES IRON PINS SET
- INDICATES IRON PINS FOUND
- INDICATES IRON PINS FOUND, REF. 30' FROM C

THIS SURVEY WAS MADE FOR AND AT THE REQUEST OF MR. GEORGE FREUND.



Justin A. Seiler
SURVEY BY: JUSTIN A. SEILER
REG. SURVEYOR # 4421

SURVEY PLAT FOR PROPERTY TRANSFER	
GEORGE FREUND	
PT. NE 1/4 SECTION 35, TWP 21, R-19	
SPRINGFIELD TOWNSHIP	
RICHLAND COUNTY, OHIO	
DATE: NOV. 26, 1980	SCALE: 1" = 100'
DRWG. NO: 801657	DRWN. BY: DSS