


BEING PT. OF THE NW 1/4 OF SEC 35, TWP 21, R 19, SPRINGFIELD TWP, RICHLAND CO, OHIO

DATE 10-8-79  
 SCALE 1" = 50'  
 ○ IRON PIN SET  
 ○ IRON PIN FOUND  
 □ R.R. SPIKE SET

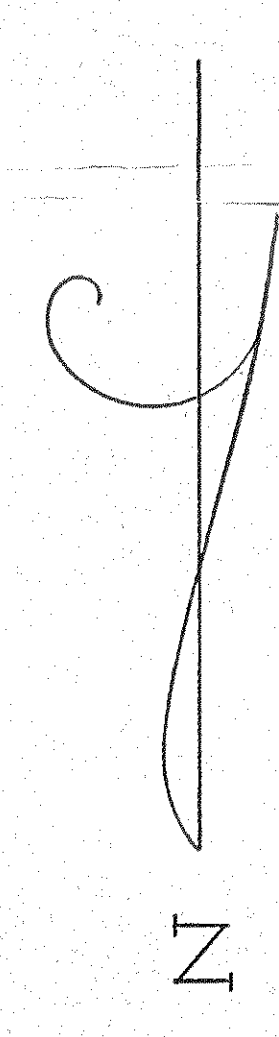

We hereby certify the above described parcel was surveyed during 1979. All distances are in feet and decimals thereof. The bearings referred to herein are based upon an assumed meridian and are used for the purpose of angular measurement.

*Lester H. Poggemeyer*  
 Registered Professional Engineer  
 No. 5866  
 State of Ohio  
 355 West Main Street  
 Lexington, Ohio 44904

DRAWN BY	REVISIONS
CHECKED BY	
APPROVED BY	

SURVEY FOR  
 RAYMOND P. & KATHERINE MASTANDREA  
 BEING PT. OF THE NW 1/4 OF SEC 35, TWP 21, R 19, SPRINGFIELD TWP, RICHLAND CO, STATE OF OHIO

**LESTER H. POGGEMEYER P. E., INC.**  
 ENGINEERS ARCHITECTS SURVEYORS  
 121 E. WOOSTER STREET BOWLING GREEN, OHIO 43402  
 335 W. MAIN STREET LEXINGTON, OHIO 44904

