

743
222
222

238
178
160
338


CIVIL HIGHWAYS STRUCTURAL
SANITARY MUNICIPAL
REPORTS SURVEYS

PARRETT & McCARTNEY Consulting Engineers

C.B. PARRETT, P.E.
K.E. McCARTNEY, P.E.

390 MARION AVENUE
MANSFIELD, OHIO 44903
419/524-1172

SHEIRER RD TH 151

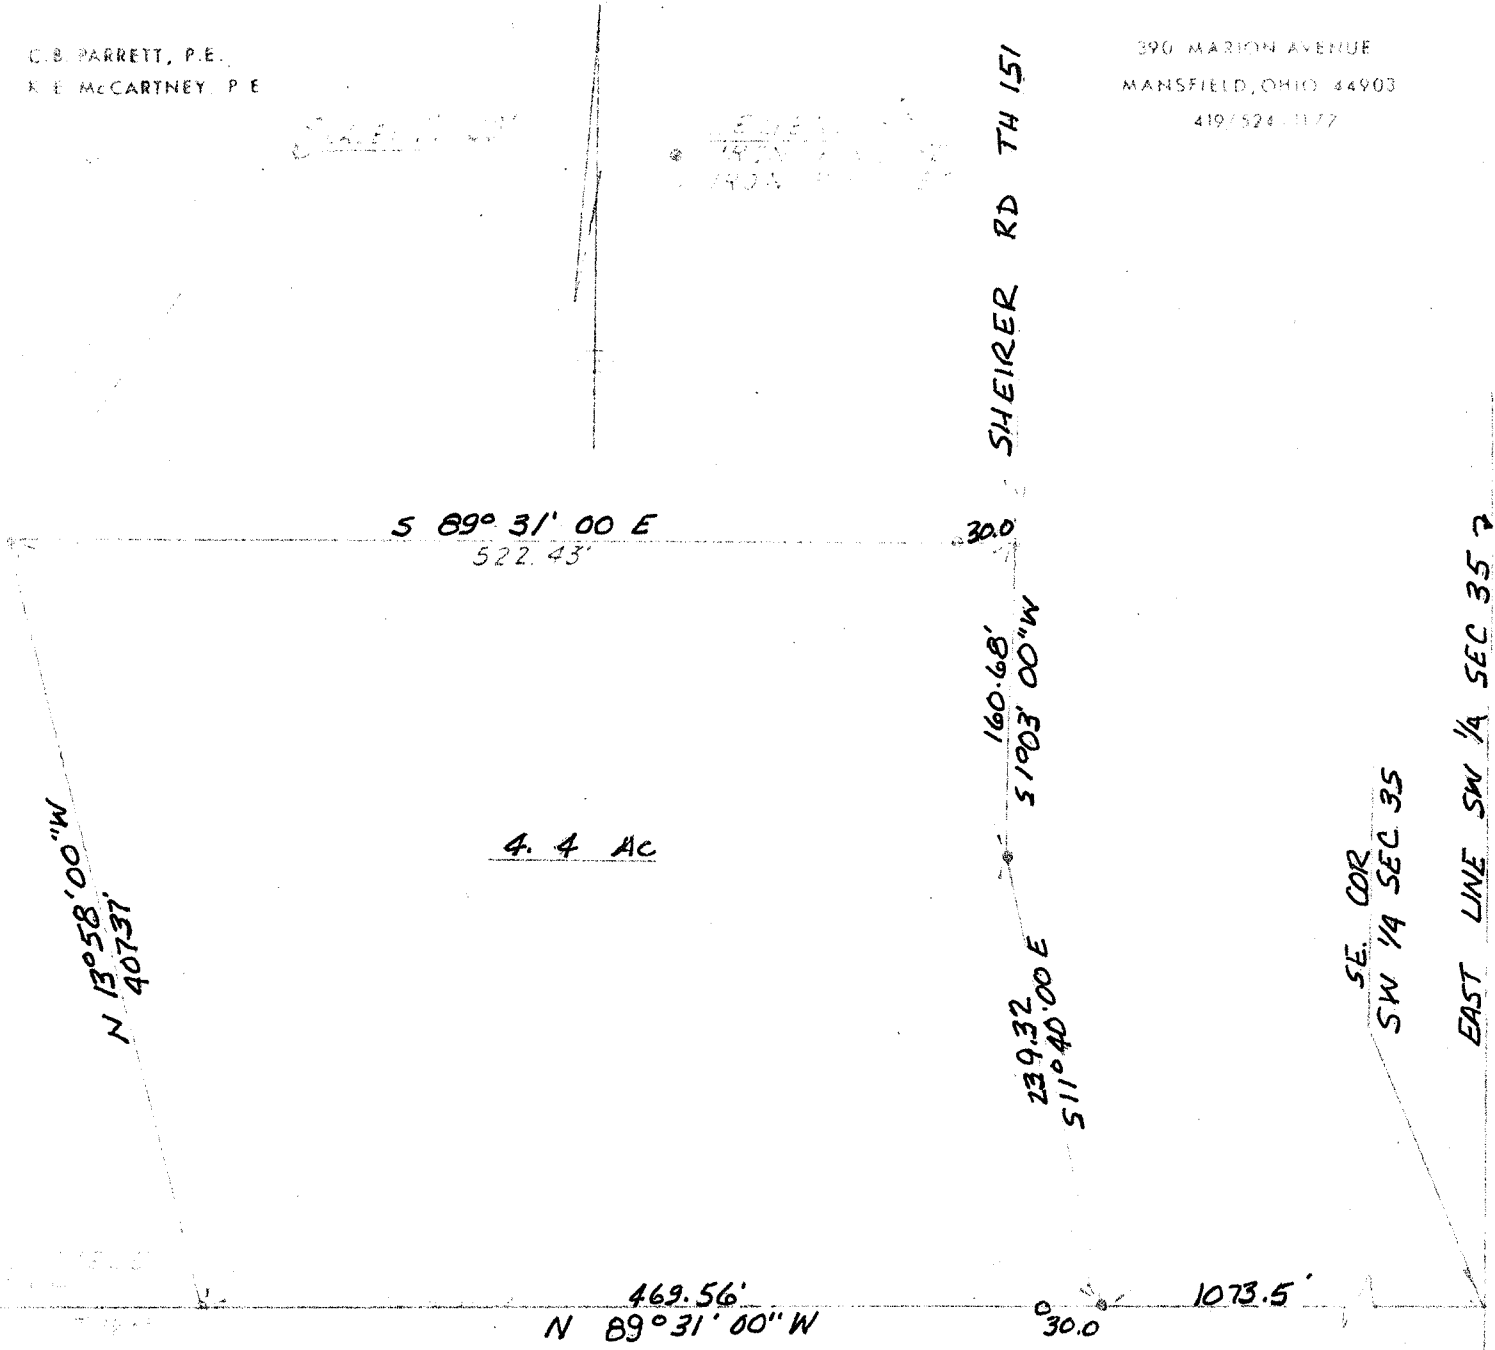

S 89° 31' 00 E
522.43'

4.4 AC

N 13° 58' 00" W
407.37'

30.0
160.68'
51903' 00" W
239.32'
511° 40' 00" E

469.56'
N 89° 31' 00" W

1073.5'

SE. COR
SW 1/4 SEC 35

EAST LINE SW 1/4 SEC 35

OF A 444...
...
...
...

CB Parrett

DATE: ...