

By James H. Roberts
 James H. Roberts
 Surveyor # 1000




9.0 Ac.

PLAT OF SECTION 2

THOMAS B. BROWN
 9.0 acres in the North West 1/4 Section 2
 10.5 acres in the South West 1/4 Section 2
 Township 24 Range 17 1st Range in Highland Co.
 Oct. 23, 1969

- ⊙ Iron Pin Set
- Fence Post

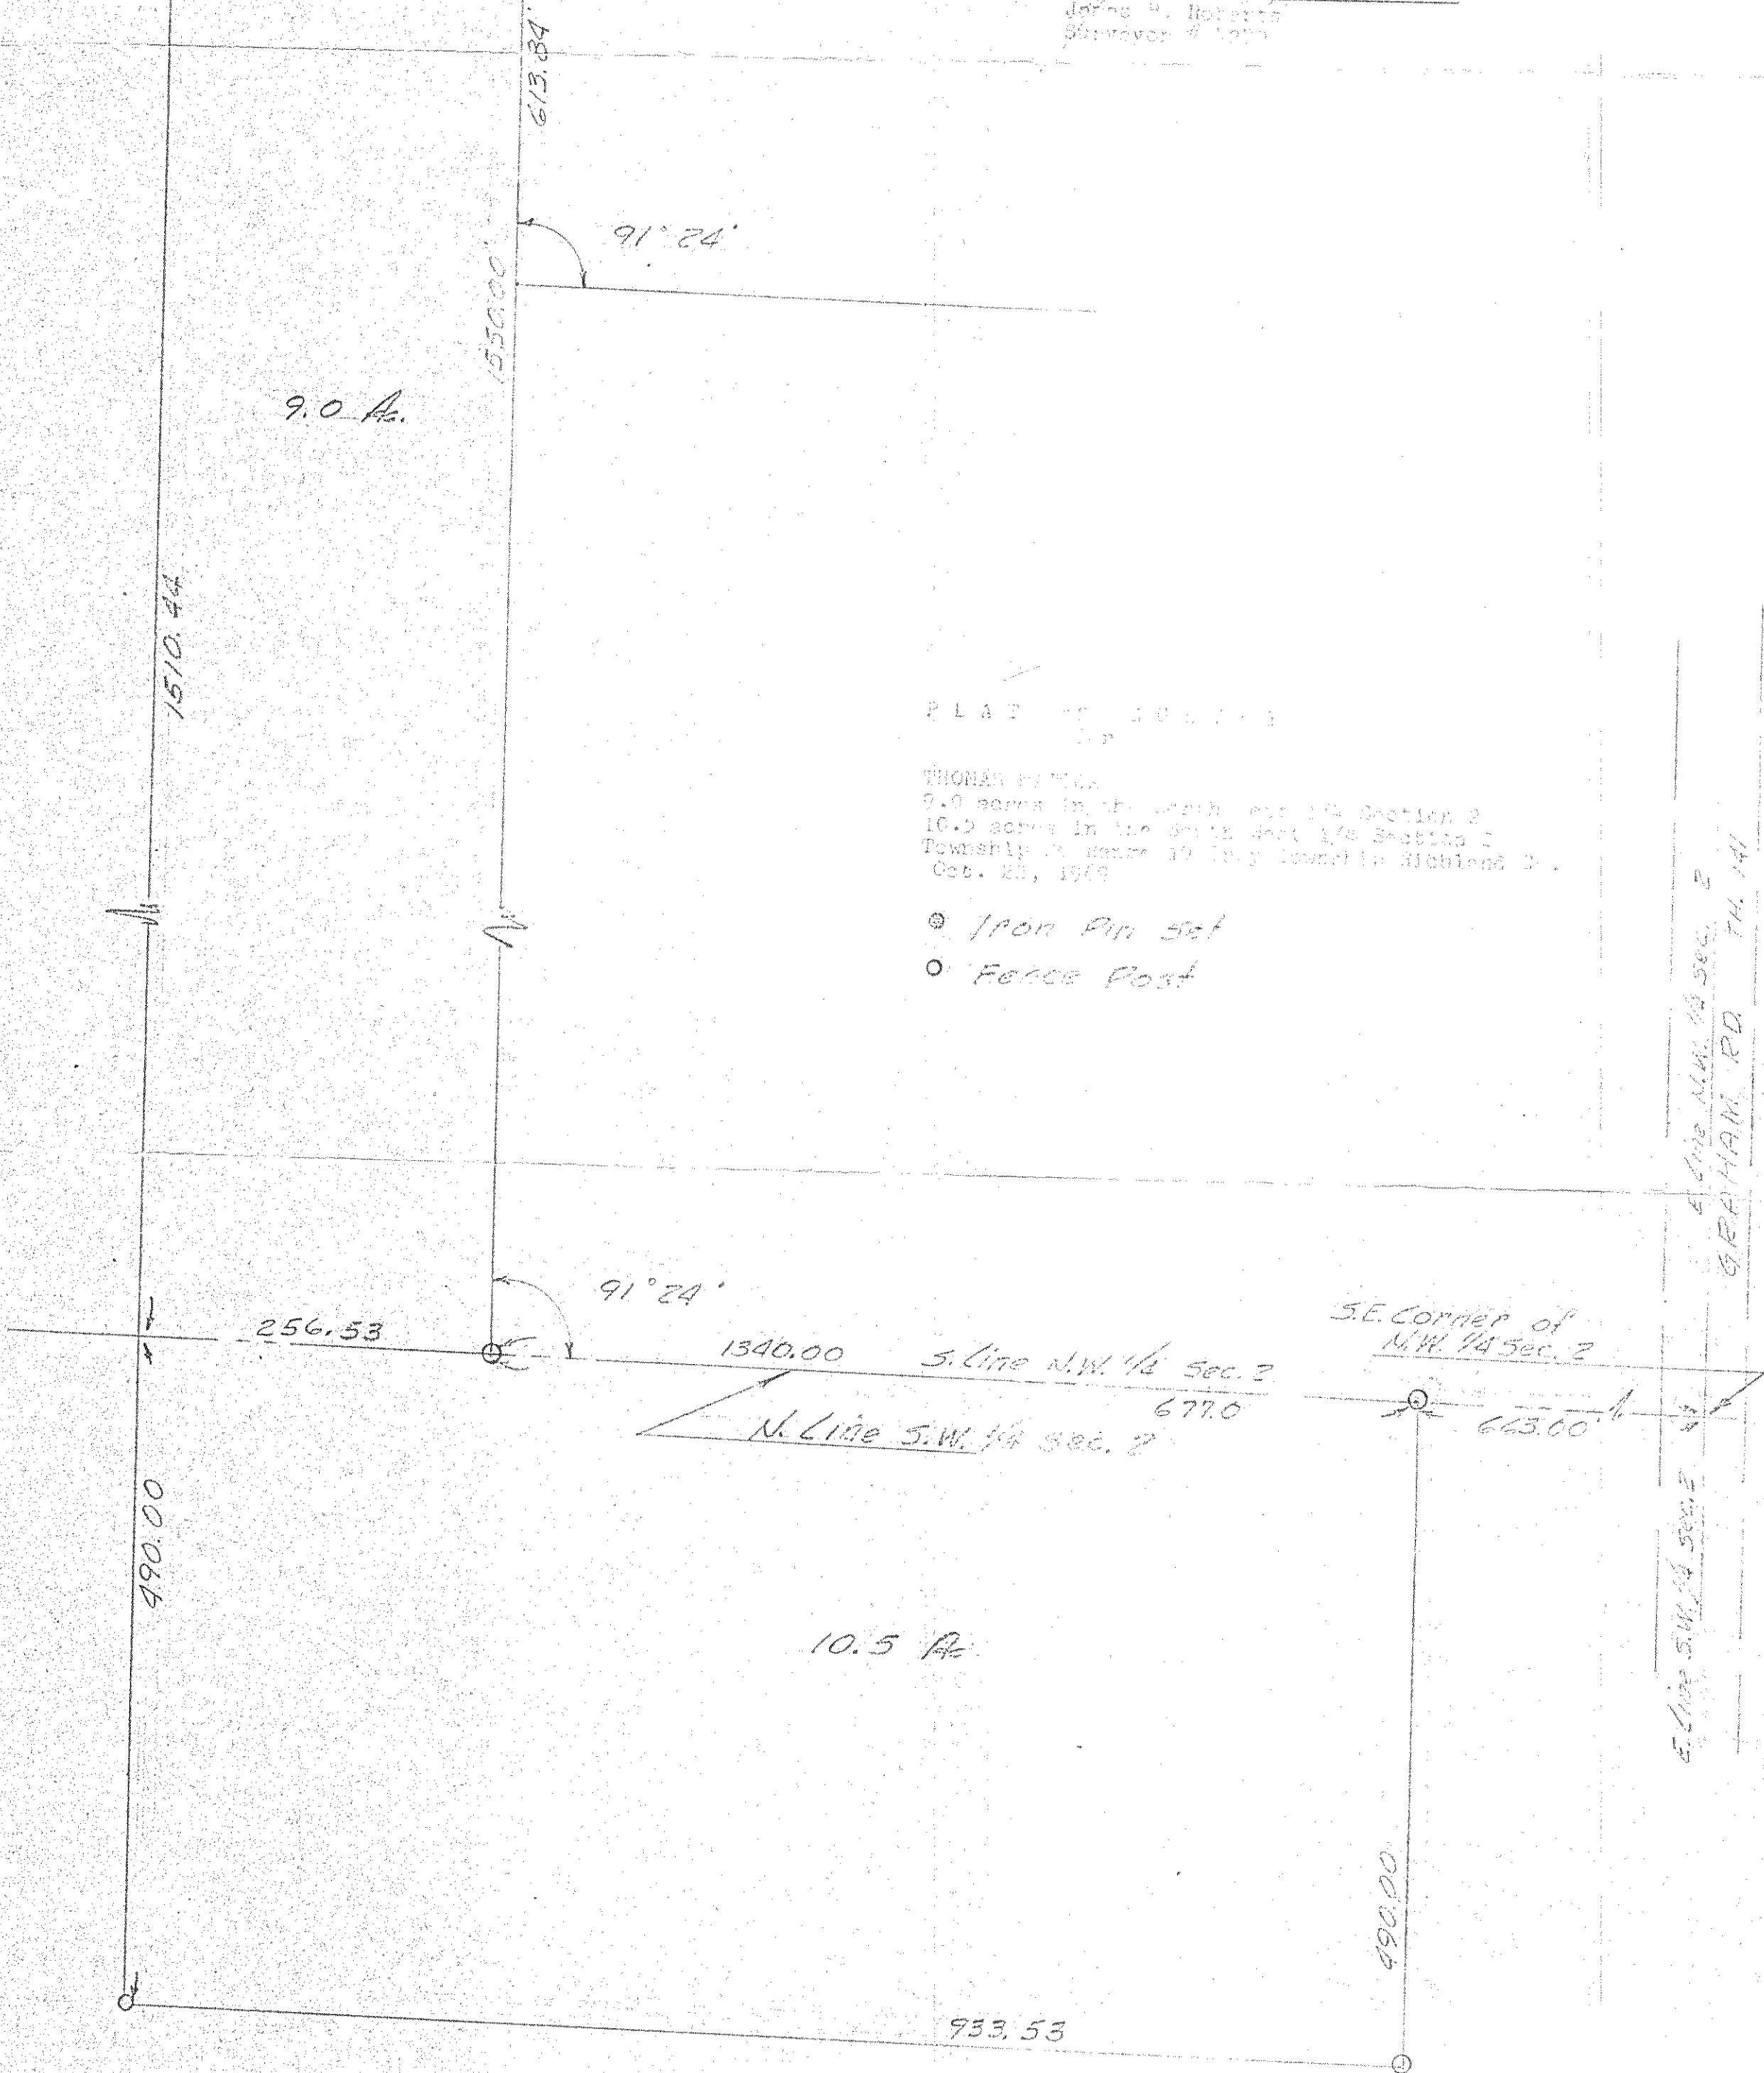

10.5 Ac.

E. Line N.W. 1/4 Sec. 2
 G. R. HAM RD. T. 24 R. 17

E. Line S.W. 1/4 Sec. 2

S.E. Corner of
 N.W. 1/4 Sec. 2

933.53

490.00

490.00

256.53

1340.00

677.0

663.00

91°24'

91°24'

613.84

1550.00

1510.44

260.00

80°25'

99°35'

205

101°28'

MARTON AVE
 C.H. 146

21°35'