

Shaffer
 Edgar R. Johnston
 M. P. Lichtenwalter
 Thomas L. Seitz
 H. D. McClellan
 Robert A. Kerst

SHAFFER, JOHNSTON, LICHTENWALTER & ASSOCIATES

Surveyors



672 Logan Road
 MANSFIELD, OHIO 44907
 Telephone 419-756-3374

2585 Cleveland Road
 WOOSTER, OHIO 44691
 Telephone 216-345-6377

SURVEY FOR
JAMES GLASNER


REPLY TO:

DATE 5-28-74
 SCALE 1" = 50'
 ● = IRON PIN SET
 • = SURVEYOR'S NAIL

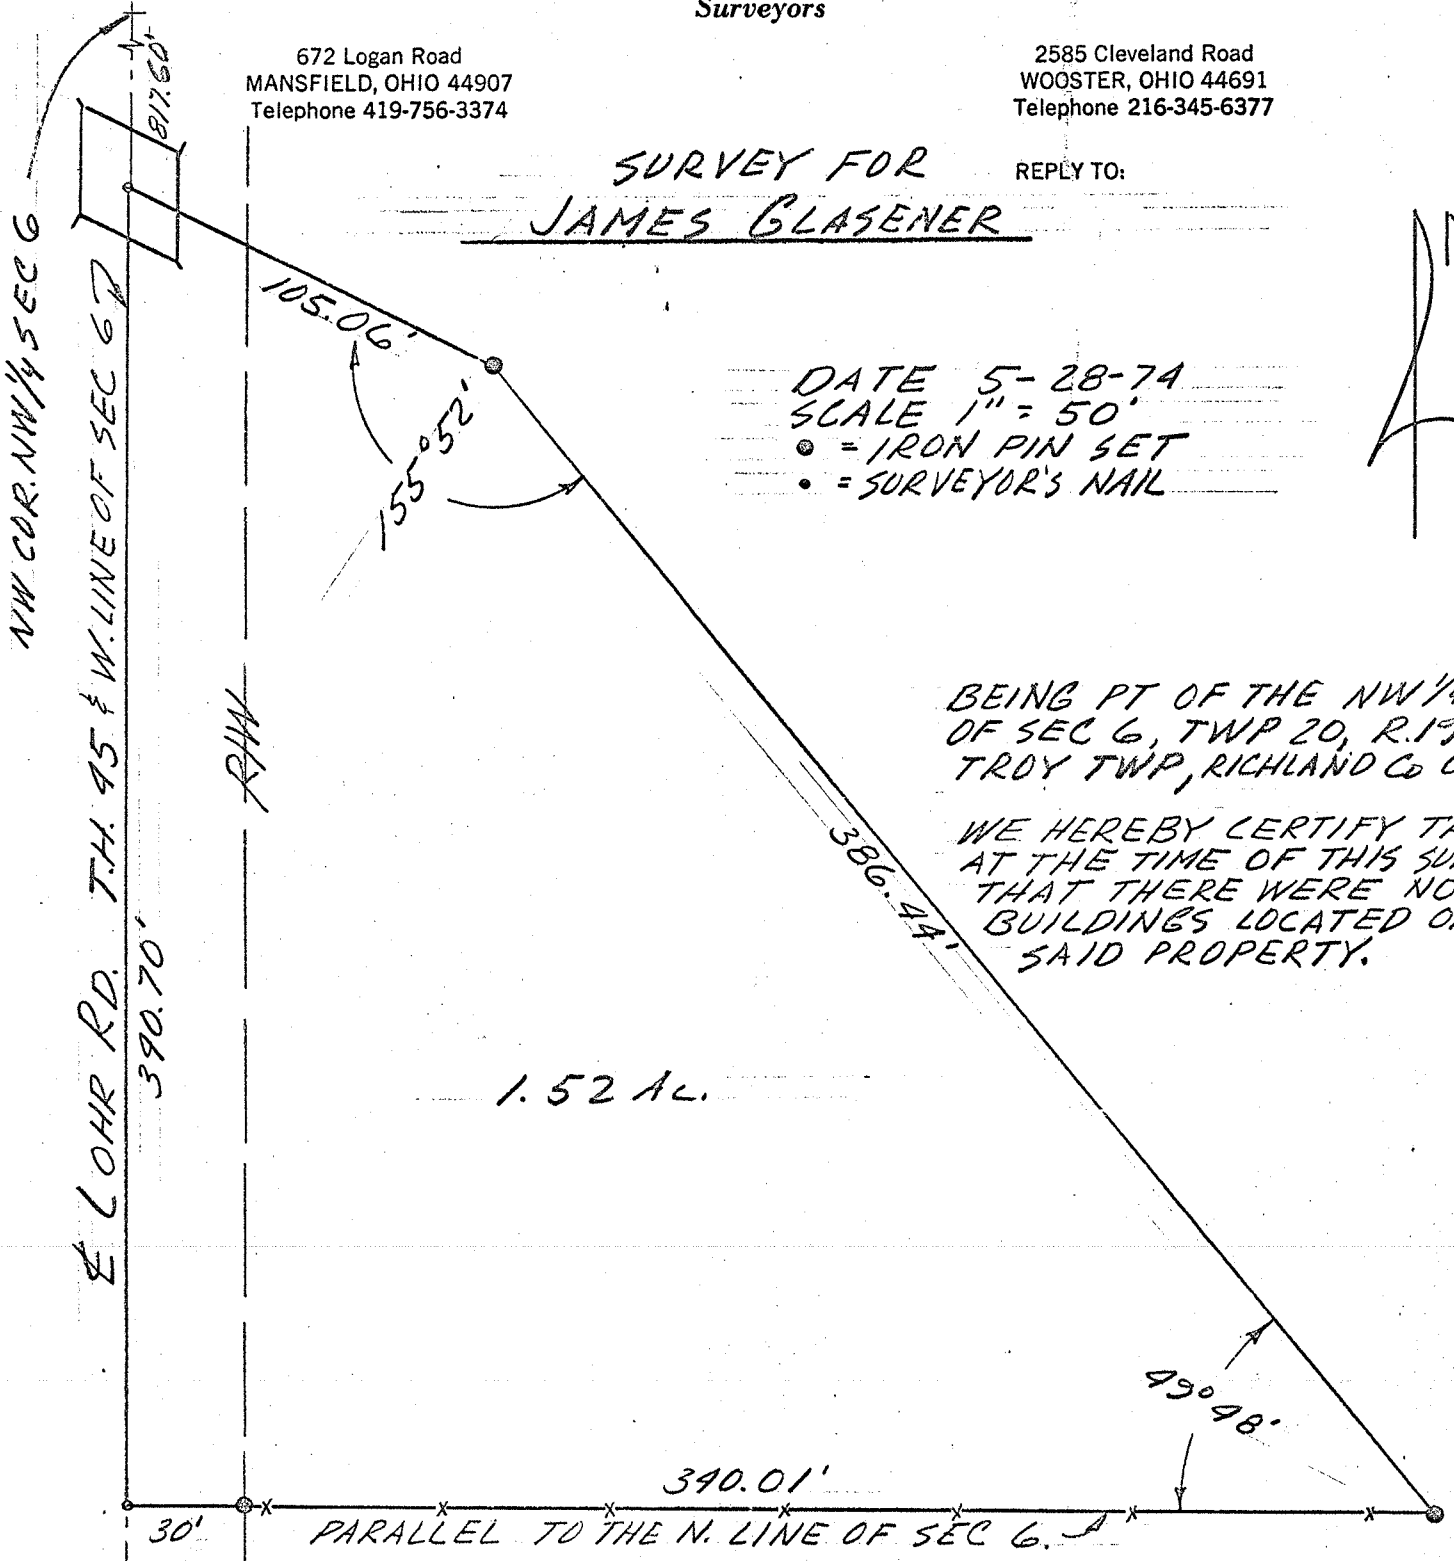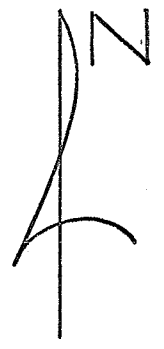

BEING PT OF THE NW 1/4
 OF SEC 6, TWP 20, R. 19,
 TROY TWP, RICHLAND CO OHIO

WE HEREBY CERTIFY THAT
 AT THE TIME OF THIS SURVEY
 THAT THERE WERE NO
 BUILDINGS LOCATED ON
 SAID PROPERTY.

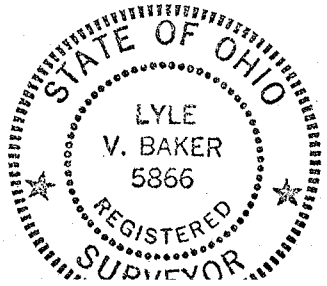

Lyle V Baker
 LYLE V BAKER
 REG SURVEYOR # 5866
 SM 1169