


INDICATES PROPERTY CORNERS OF THIS SURVEY.

THIS SURVEY WAS MADE FOR AND AT THE REQUEST OF JAMES JESSEE. JIMMIE

NORTH

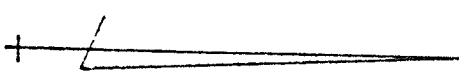

LOHR ROAD (TWP. HWY. 45)

BLOOMINGGROVE ROAD (TWP. HWY. 46)

THE PLACE OF BEGINNING

2177.5'

IRON PIN

214'

IRON PIN

NORTH LINE OF THE SW 1/4 SECTION 6

THE NW CORNER OF THE SW 1/4 SECTION 6

WEST LINE OF THE SW 1/4 SECTION 6

E.M. HOLBROOK 1.03 AC.

D. & B. BURKE 5.36 AC.

SURVEYED FOR TRANSFER D. & B. BURKE TO J. JESSEE 1.11 AC.


N 3° W 225'

S 3° W 225'

IRON PIN

214'

IRON PIN

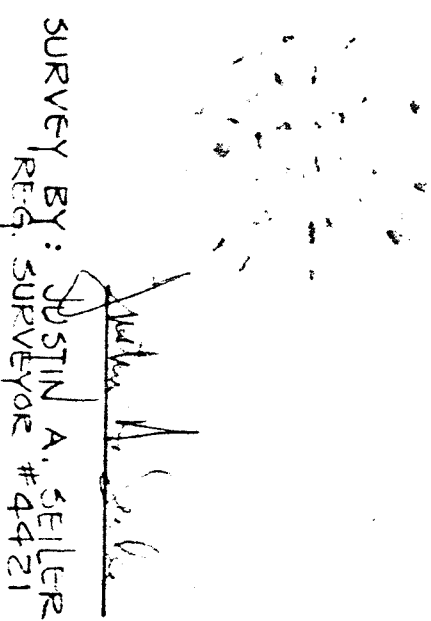

SURVEY BY: JUSTIN A. SELLER REG. SURVEYOR #4421

*Justin A. Seller*

SURVEY PLAT FOR PROPERTY TRANSFER	
JIMMIE JAMES JESSEE	
ROY TOWNSHIP	
RICHLAND COUNTY, OHIO	
DATE: JUL 15 30, 1971	SCALE: 1" = 50'
DRAWING NO.: 71706	DRAWN BY: JMS