


159 600 8 112

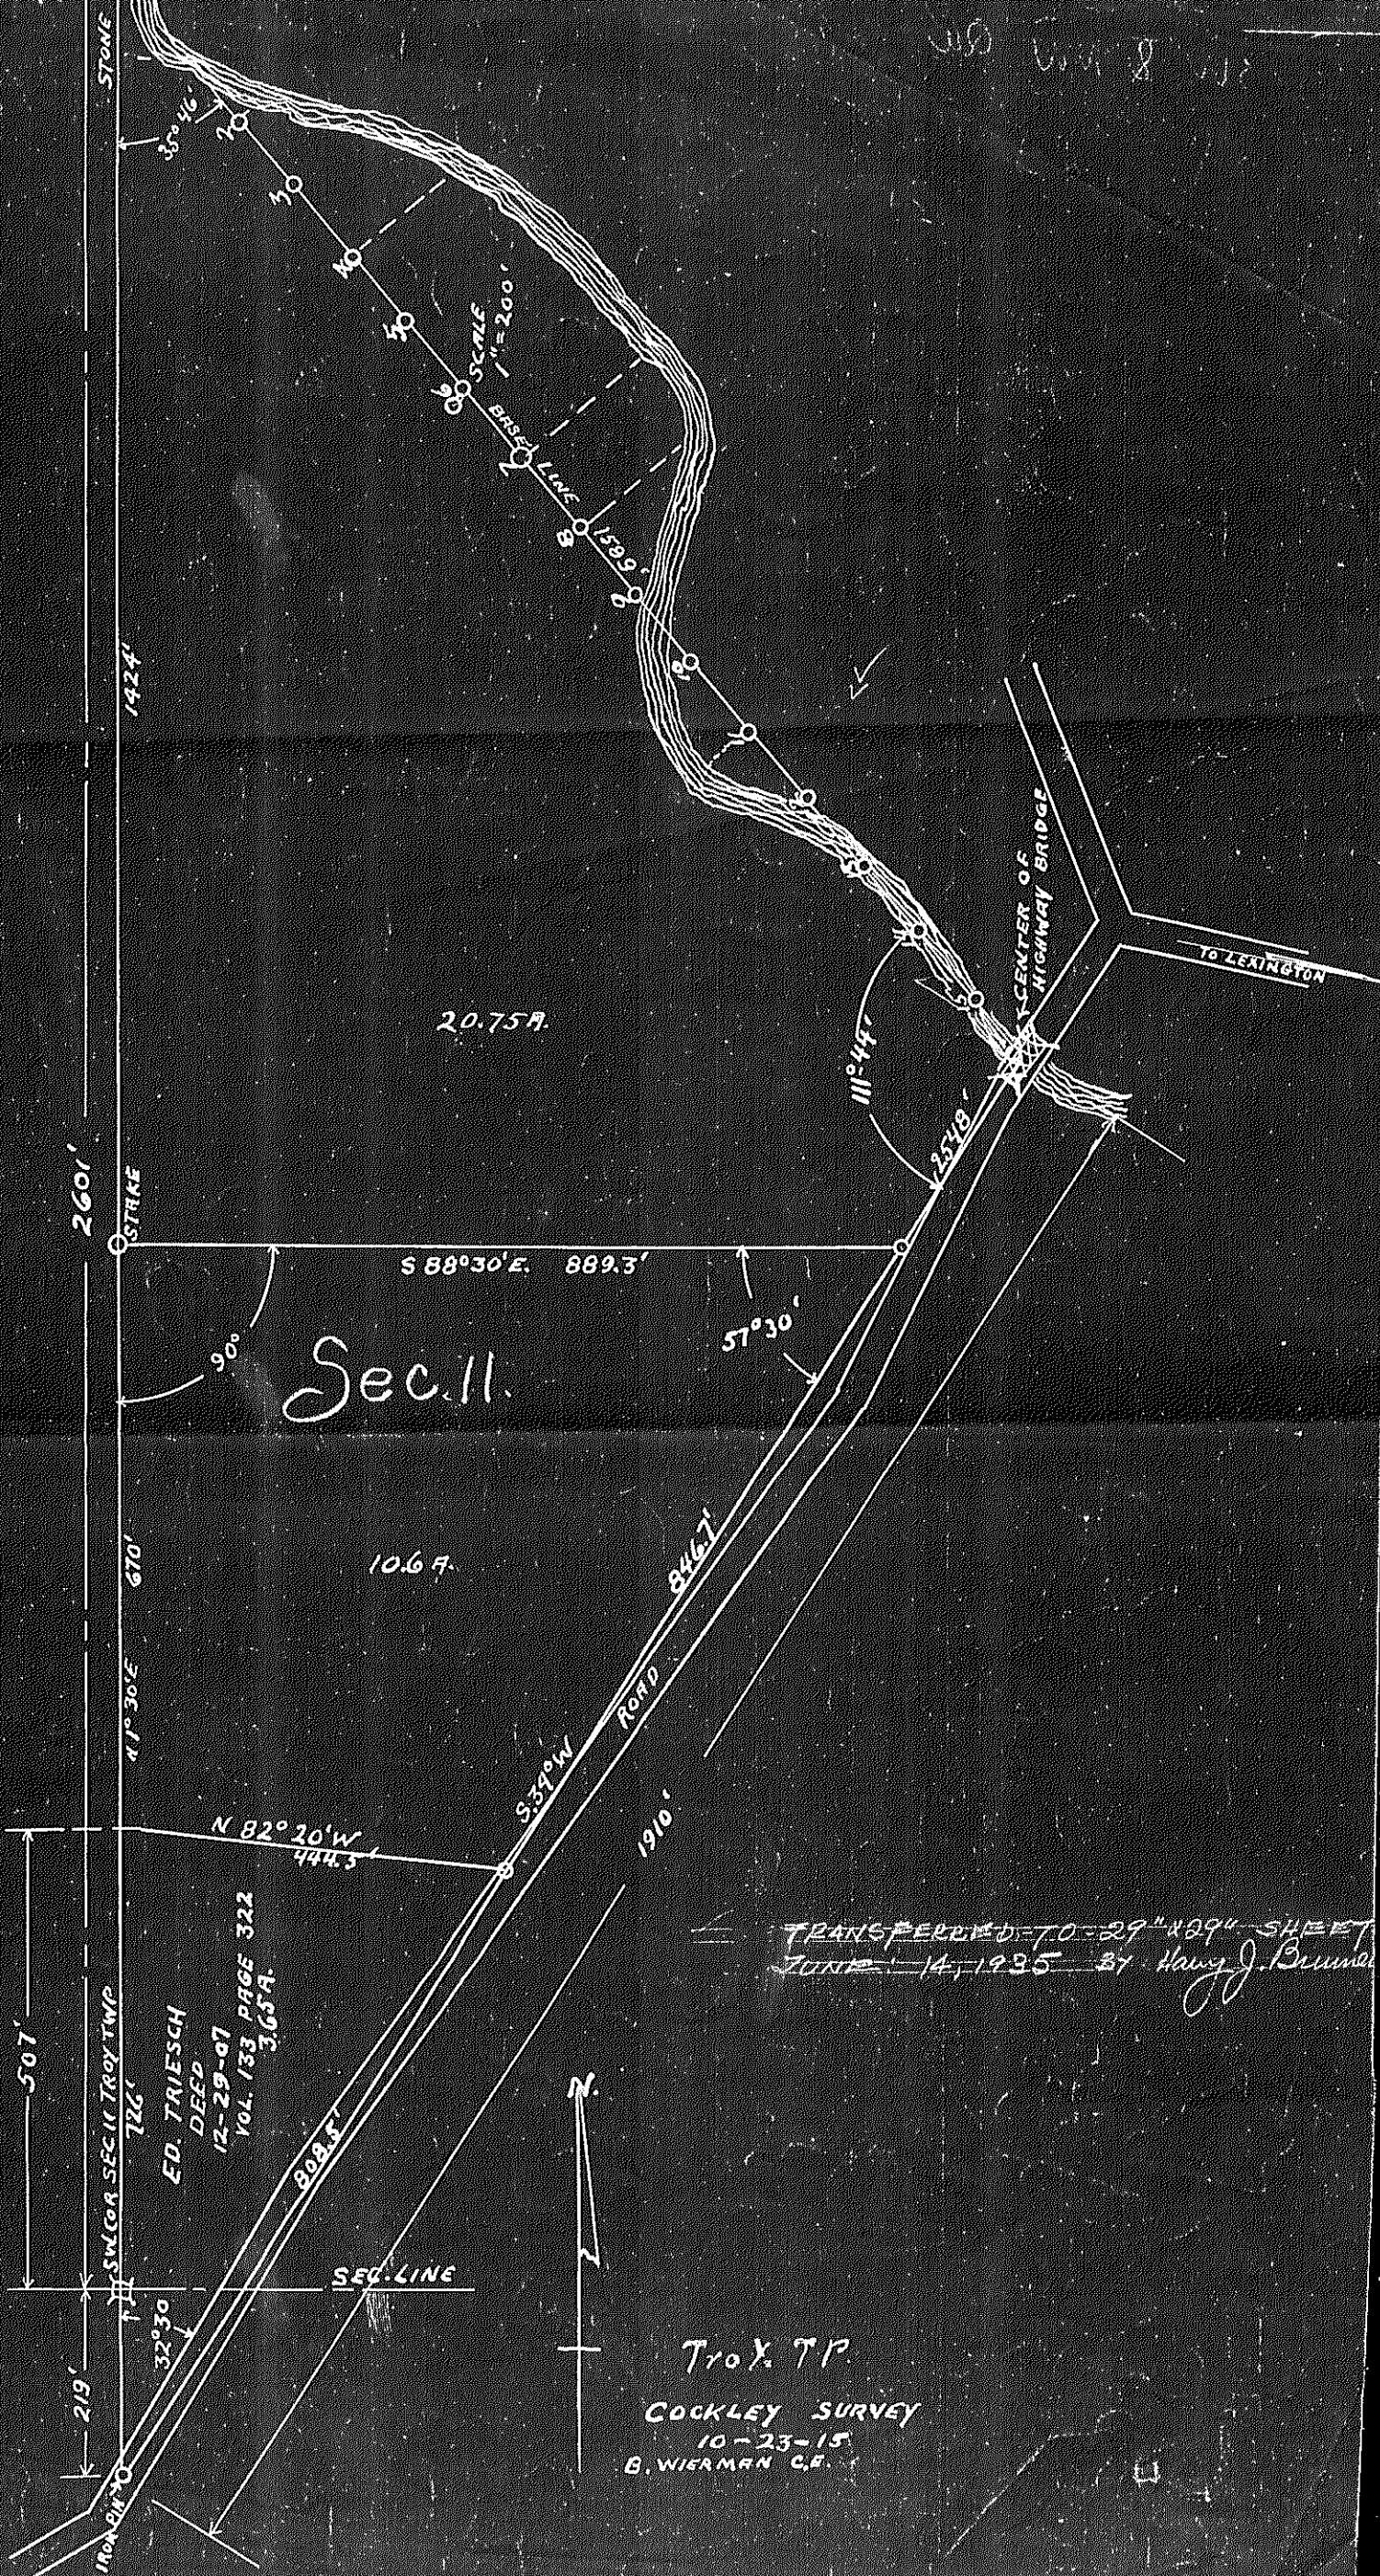

STONE

1424'

2601'

OSTRAKE

670'

N 1° 30' E

444.3'

507'

219'

32° 30'

808.1'

IRON PIN

SEC. LINE

20.75 A.

10.6 A.

S 88° 30' E. 889.3'

57° 30'

846.7'

S 39° 0' W

1910'

111° 44'

159.3'

CENTER OF HIGHWAY BRIDGE

TO LEXINGTON

Sec. 11.

SW COR SEC. 11 TROY TWP
786'

ED. TRIESCH
DEED
12-29-07
VOL. 133 PAGE 322
J.G.S.A.

TRANSFERRED TO 29" X 29" SHEET
JUNE 14, 1935 BY Harry J. Brunel



TROY TWP
COCKLEY SURVEY
10-23-15
B. WIERMAN C.E.