


OAKENS
79 A
Vol. 909 PG. 280

JOHNSON
6.908 A
Vol. 471, P. 500

NORTH

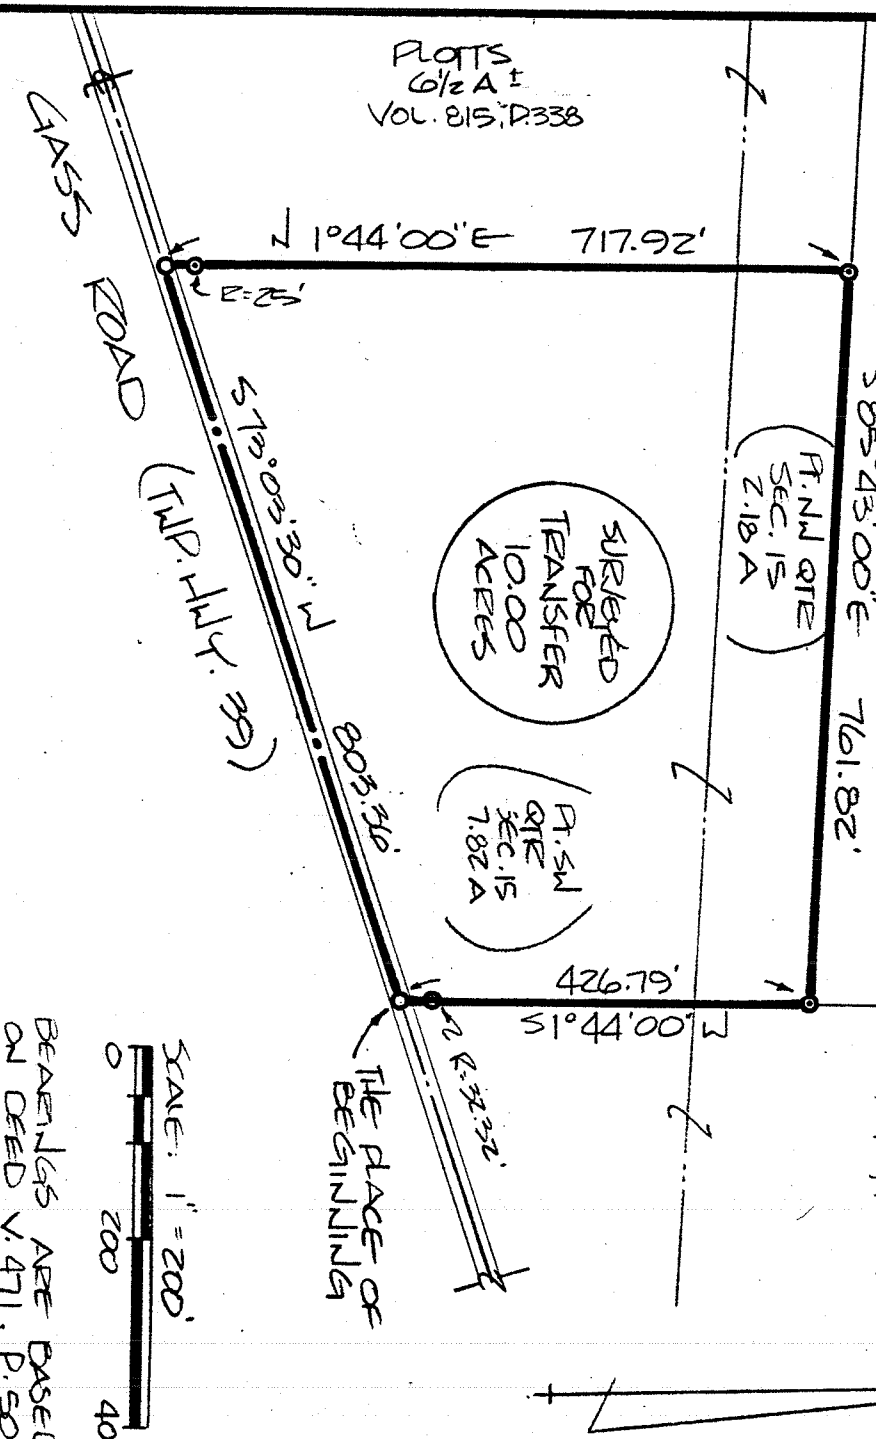

LEGEND:

- IRON P.I., SET
- RAIL ROAD SPIKE, SET
- IRON PINS SET ARE 5/8" RODS WITH CAPS STAMPED "SEILER, 6809".

THIS SURVEY WAS MADE FOR MR. DONALD PLOTTS AT THE REQUEST OF MR. MARC HAINIG OF HAINIG REALTY.

SURVEY PLAT FOR PROPERTY TRANSFER
- PLOTS -
P.N.M. & P.S.W. QITES. SECTION 15
TEOY TOWNSHIP
RICHLAND COUNTY, OHIO
DATE: SEPT. 13, 1988 SCALE: 1" = 200'
DEMN. N°: 872002-B DEMN. BY: DCS

DAVID L. SELLER
SURVEY BY: DONALD C. SELER
REG. SURVEYOR # 6869
52 1/2 NORTH MAIN STREET
MANSFIELD, OHIO
(419) 525-3444