

THE PROPERTY OF TROY TOWNSHIP TRUSTEES
TOWN OF LEXINGTON --- RICHLAND CO. OHIO.

REFERENCES:-

Richland County Records.
Deed book No. 438 page 180
Deed book No. 440 page 39-41
NE 1/4 Sec. 23, Twp. 20 Rn. 19
Village of Lexington, Ohio

FIRE DEPARTMENT STATION

Original parcel 0.26 acres No. 1
Additional parcel 0.16 acres No. 2


Private lane used by owner, Wright D. Armstrong.

SUGGESTED DESCRIPTION FOR TRANSFER

*** State of Ohio, County of Richland, Twp. of Troy, Village of Lexington. BEGINING at the Northwest corner of a tract of land adequately described in Vol. 440 at page 39 & 40, now in the title of GRANTEES herein.

THENCE South 1 deg 58 min East, 66.00 ft.
THENCE South 88 deg. 02 min. West, 107.00 ft.
THENCE North 1 deg. 58 min. West, 66.00 ft.
THENCE North 88 deg. 02 min. East, 107.00 ft.
to the Point of begining. Containing 0.16 acres.

"Be for the same more or less and subject to legal easements of record. The Grantee being a political sub-division is not subject to any limitations or restrictions as to land use."

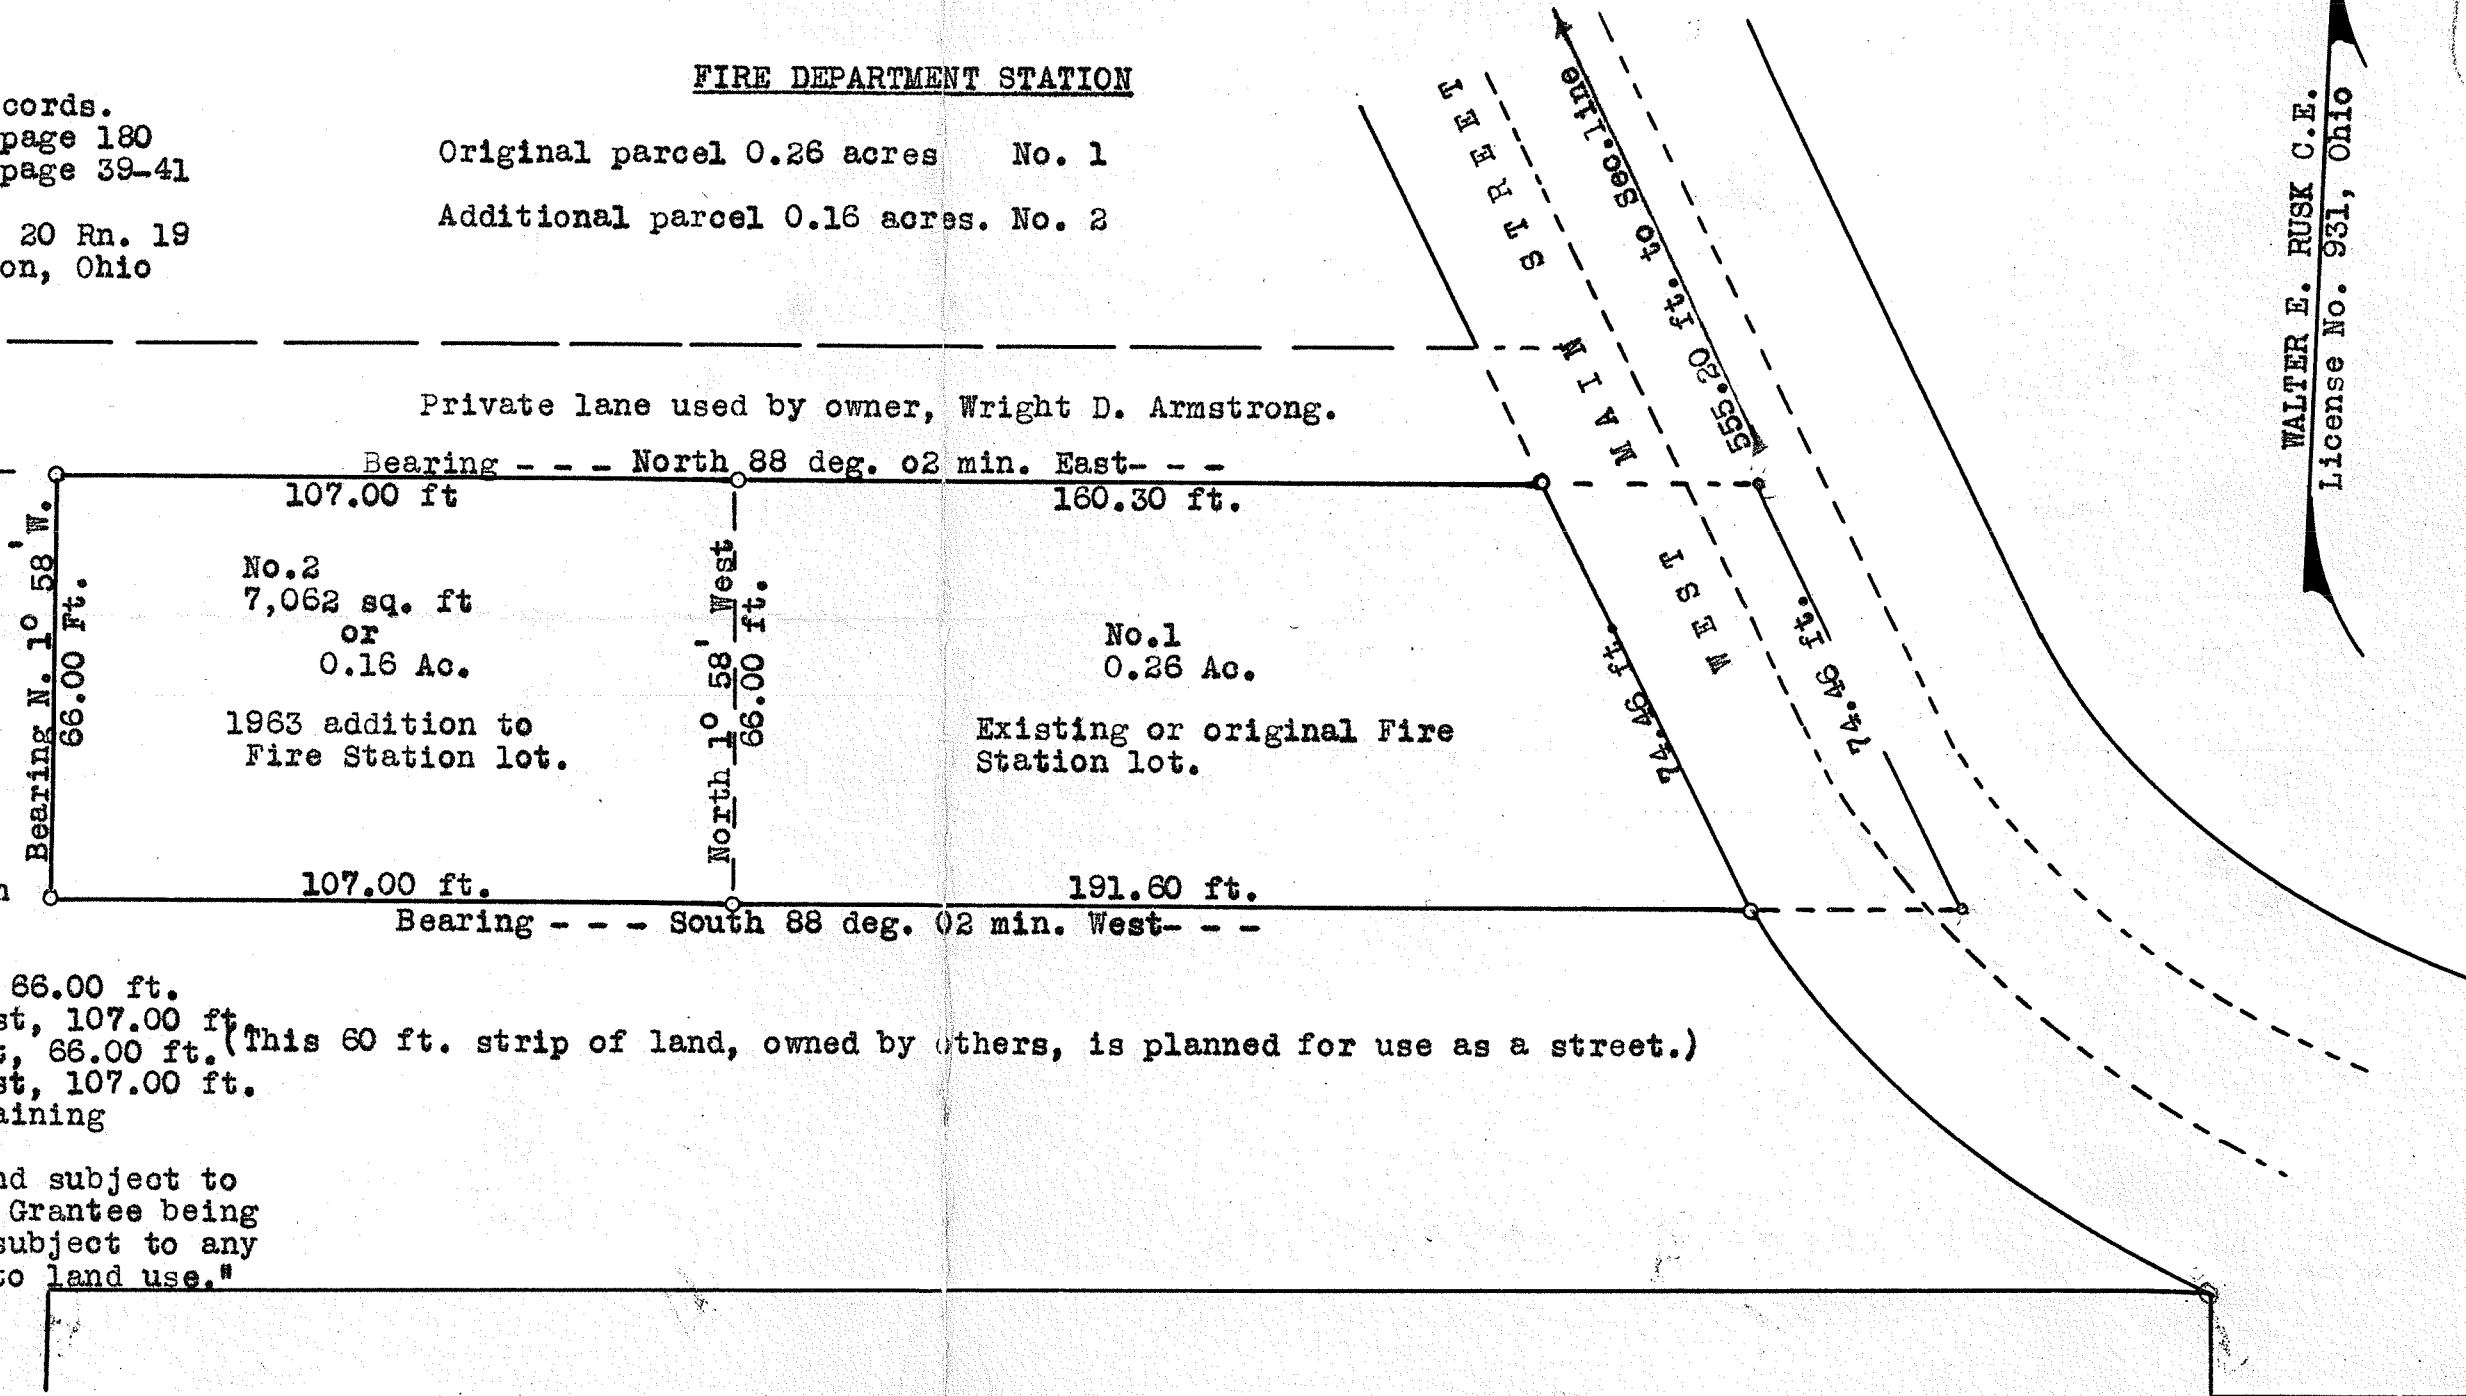

WALTER E. RUSK C.E.
License No. 931, Ohio

LEXINGTON (Fire Sta.)