
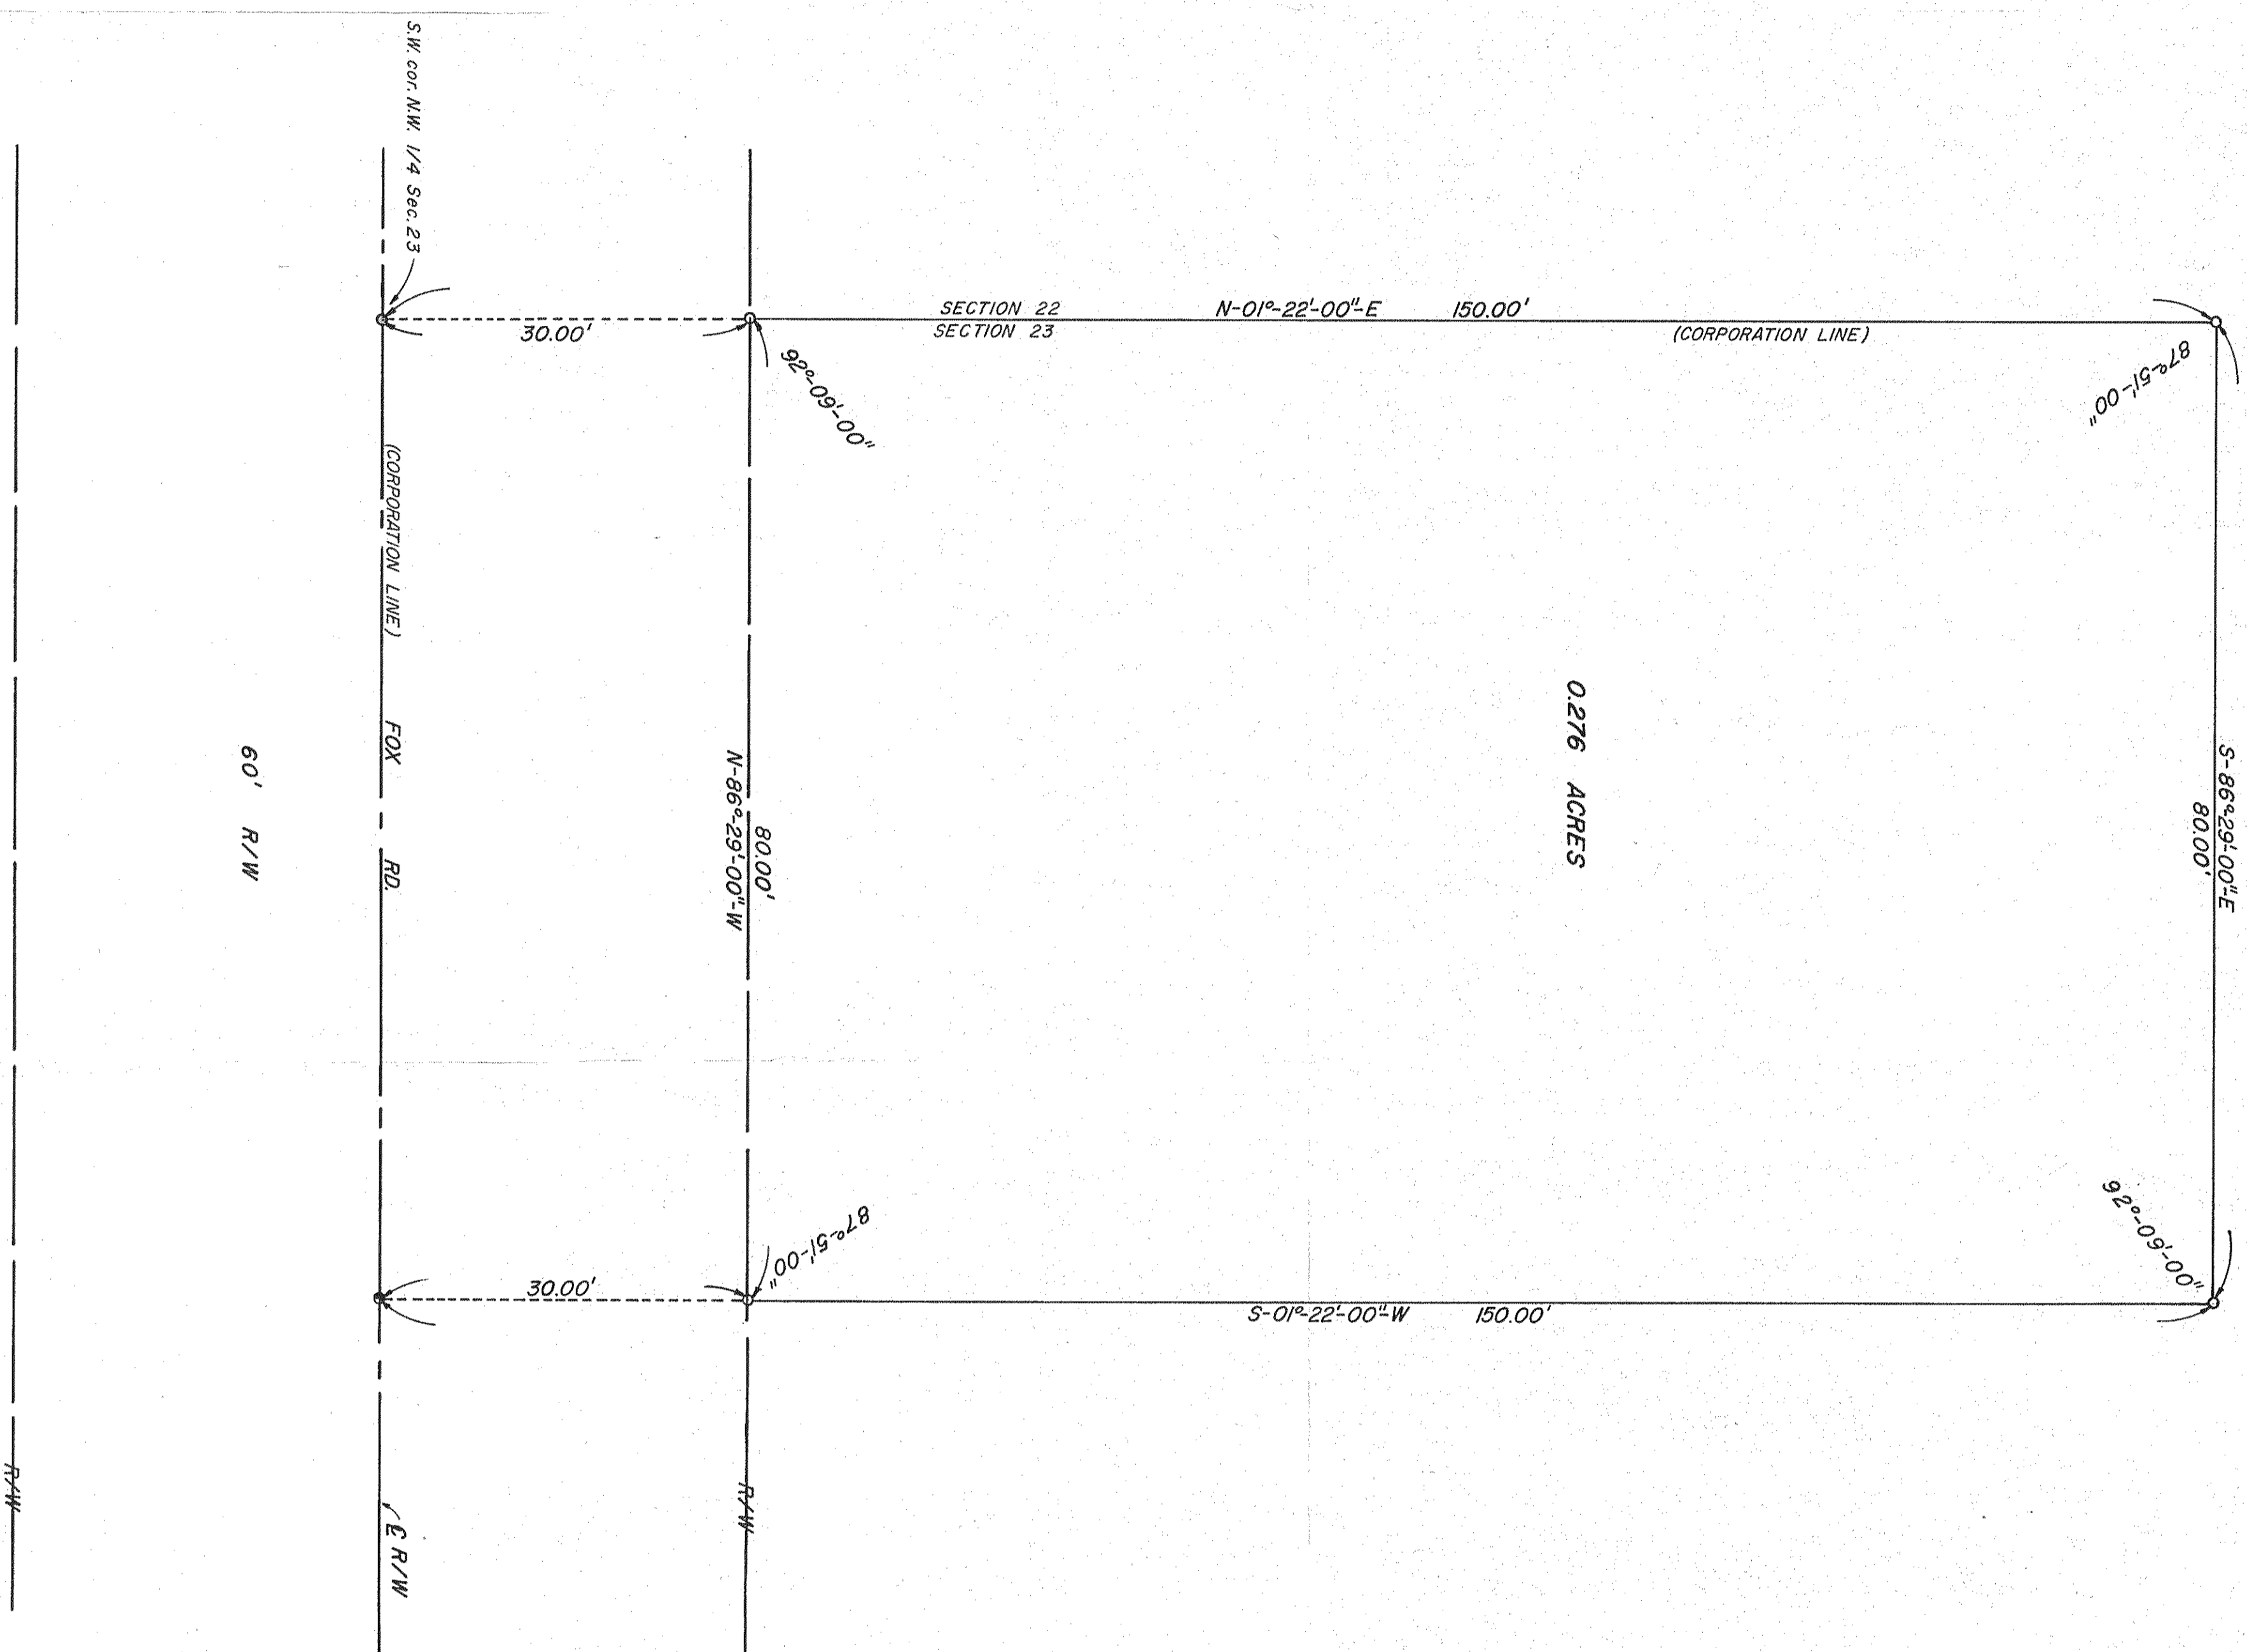


**SURVEY FOR 100,000 GALLON
ELEVATED WATER TANK SITE**
SURVEY OF PART OF THE N/4 SECTION 23
T20-R18, TROY TWP., RICHLAND CO., OHIO

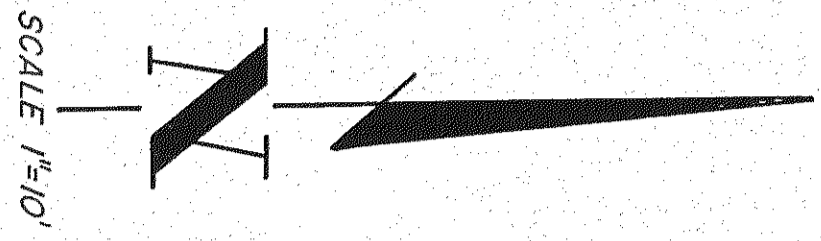

- LEGEND**
- IRON PIPE SET
 - RAILROAD SPIKE SET
 - ◐ BOLT SPIKE SET

We hereby certify the above described parcel was surveyed and shown as herein.

All distances are in feet and decimals thereof.

The bearings referred to herein are based upon an assumed meridian and are used only for purpose of angular measurement.

Lester H. Poggenmeyer, P.E., Inc.
Consulting Engineers & Surveyors
355 West Main Street
Lexington, Ohio 44904

Edward G. Black - Reg. Surveyor # 6305

	PROPERTY SURVEY	DATE 10/26/2018
	LESTER H. POGGENMEYER, P.E., INC. 355 WEST MAIN STREET LEXINGTON, OHIO 44904	SHEET NO. E08