


- MARKER FOUND - TYPE AS NOTED
 - 5/8" x 30" L.G. REBAR TO BE SET W/ CAP STAMPED :
- RICHLAND ENGINEERING LIMITED
 ROBERT A. CUNNING
 RLS 4939

ASSUMED
 NORTH



WOODSIDE SUBDIVISION OF
 HIGHLAND GARDEN HOMES, INC.
 V. 650, P. 678

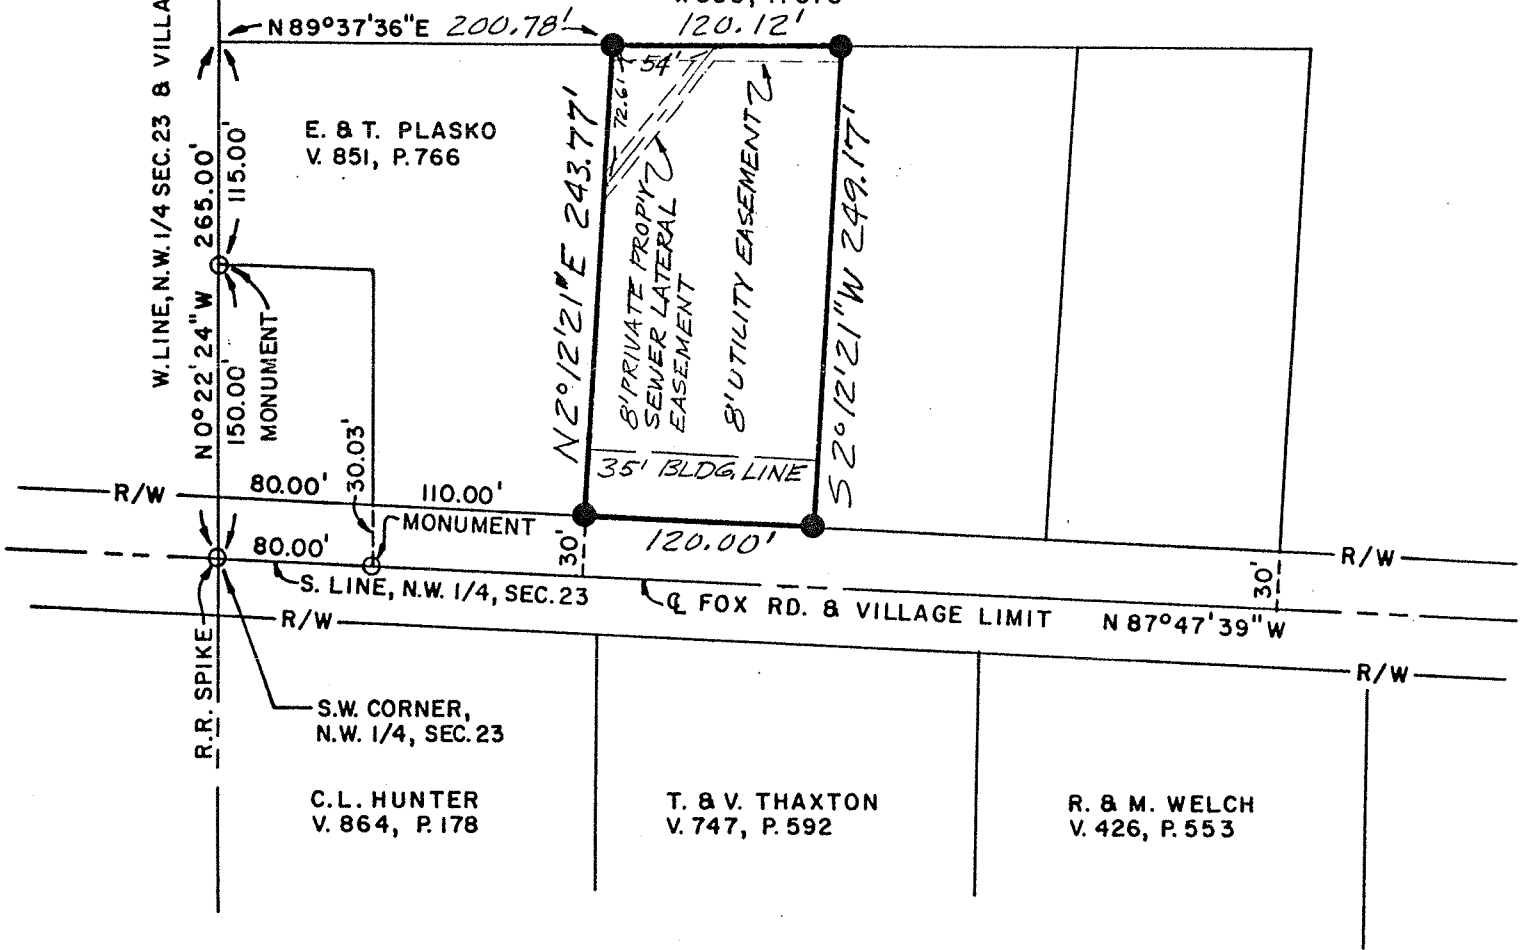

PROPERTY TO BE SOLD BY
HIGHLAND GARDEN HOMES, INC.

SITUATED IN THE VILLAGE OF LEXINGTON, COUNTY
 OF RICHLAND, STATE OF OHIO, AND BEING A PART OF
 THE N.W. 1/4 OF SEC. 23, T. 20, R. 19

VILLAGE OF LEXINGTON

APPROVED

Date Aug 3rd, 1987

Initials R. M. Little

Robert M. Little, P.E.
 Reg. Surveyor No. 5524
 February 27, 1987