


N. LINE OF N.W. QTR. SEC. 23  
 N 88°07'00"W  
 LEXINGTON - STEAM CORNERS RD.

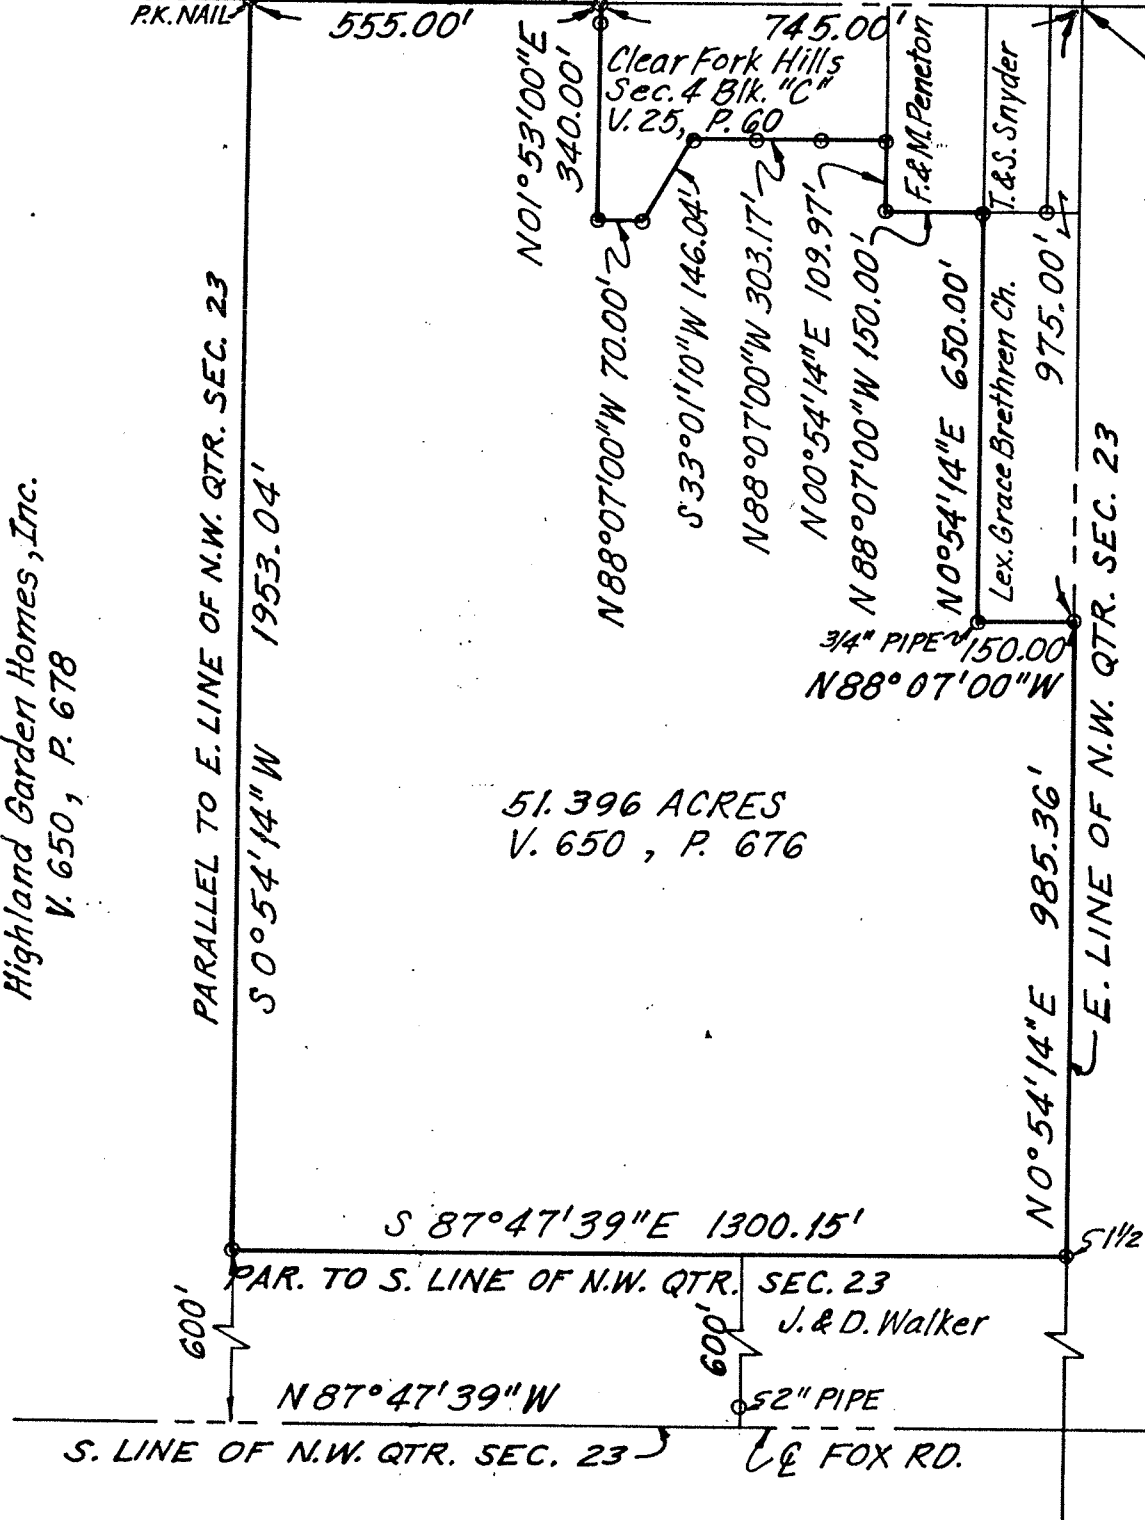

Highland Garden Homes, Inc.  
 V. 650, P. 678

51.396 ACRES  
 V. 650, P. 676

N.E. CORNER  
 N.W. QTR., SEC. 23

ASSUMED NORTH  
 SCALE  
 1" = 300'



MARKER  
 FOUND - 5/8"  
 REBAR EX-  
 CEPT AS  
 NOTED

SURVEY OF PROPERTY TO BE SOLD  
 BY ELISE M. FINK TO HIGHLAND  
 GARDEN HOMES, INC.  
 SITUATED IN THE VILLAGE OF LEXINGTON,  
 COUNTY OF RICHLAND, STATE OF OHIO,  
 BEING PART OF THE N.W. 1/4, SEC. 23,  
 T. 20, R. 19 TROY TWP.

*Robert A. Cunningham*  
 ROBERT A. CUNNING  
 REG. SURVEYOR #4939  
 AUGUST 27, 1987