
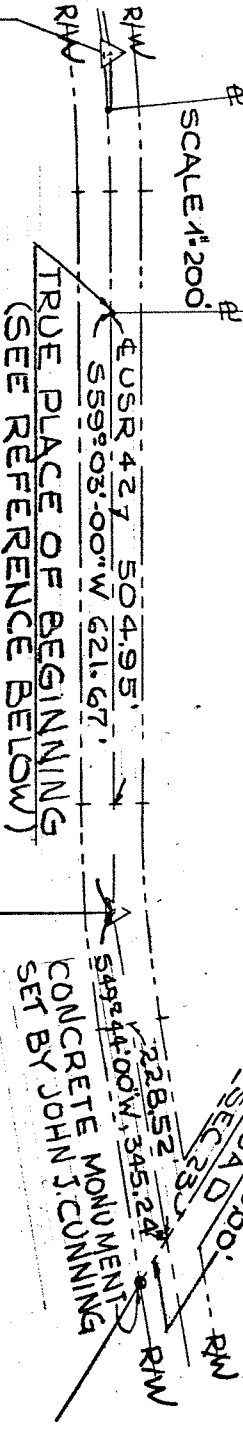


PLAT OF SURVEY FOR HEIRS OF H.H. CLELAND  
 PART OF S.E. QUARTER OF SECTION 23  
 TROY TOWNSHIP - RICHLAND COUNTY, OHIO

(LEXINGTON CORP.)

*Edward James Magarity*

REGISTERED SURVEYOR  
 NO. S-5172 JAN. 27, 1971

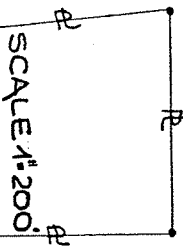

CURVE DATA  
 $\Delta = 11^\circ 35' 30''$  LT.  
 $D = 4^\circ 00' 00''$   
 $R = 1452.39'$   
 $T = 145.39'$   
 $L = 289.79'$

CURVE DATA  
 $\Delta = 9^\circ 19' 00''$  RT.  
 $D = 4^\circ 00' 00''$   
 $R = 1432.39'$   
 $T = 116.72'$   
 $L = 232.92'$

