


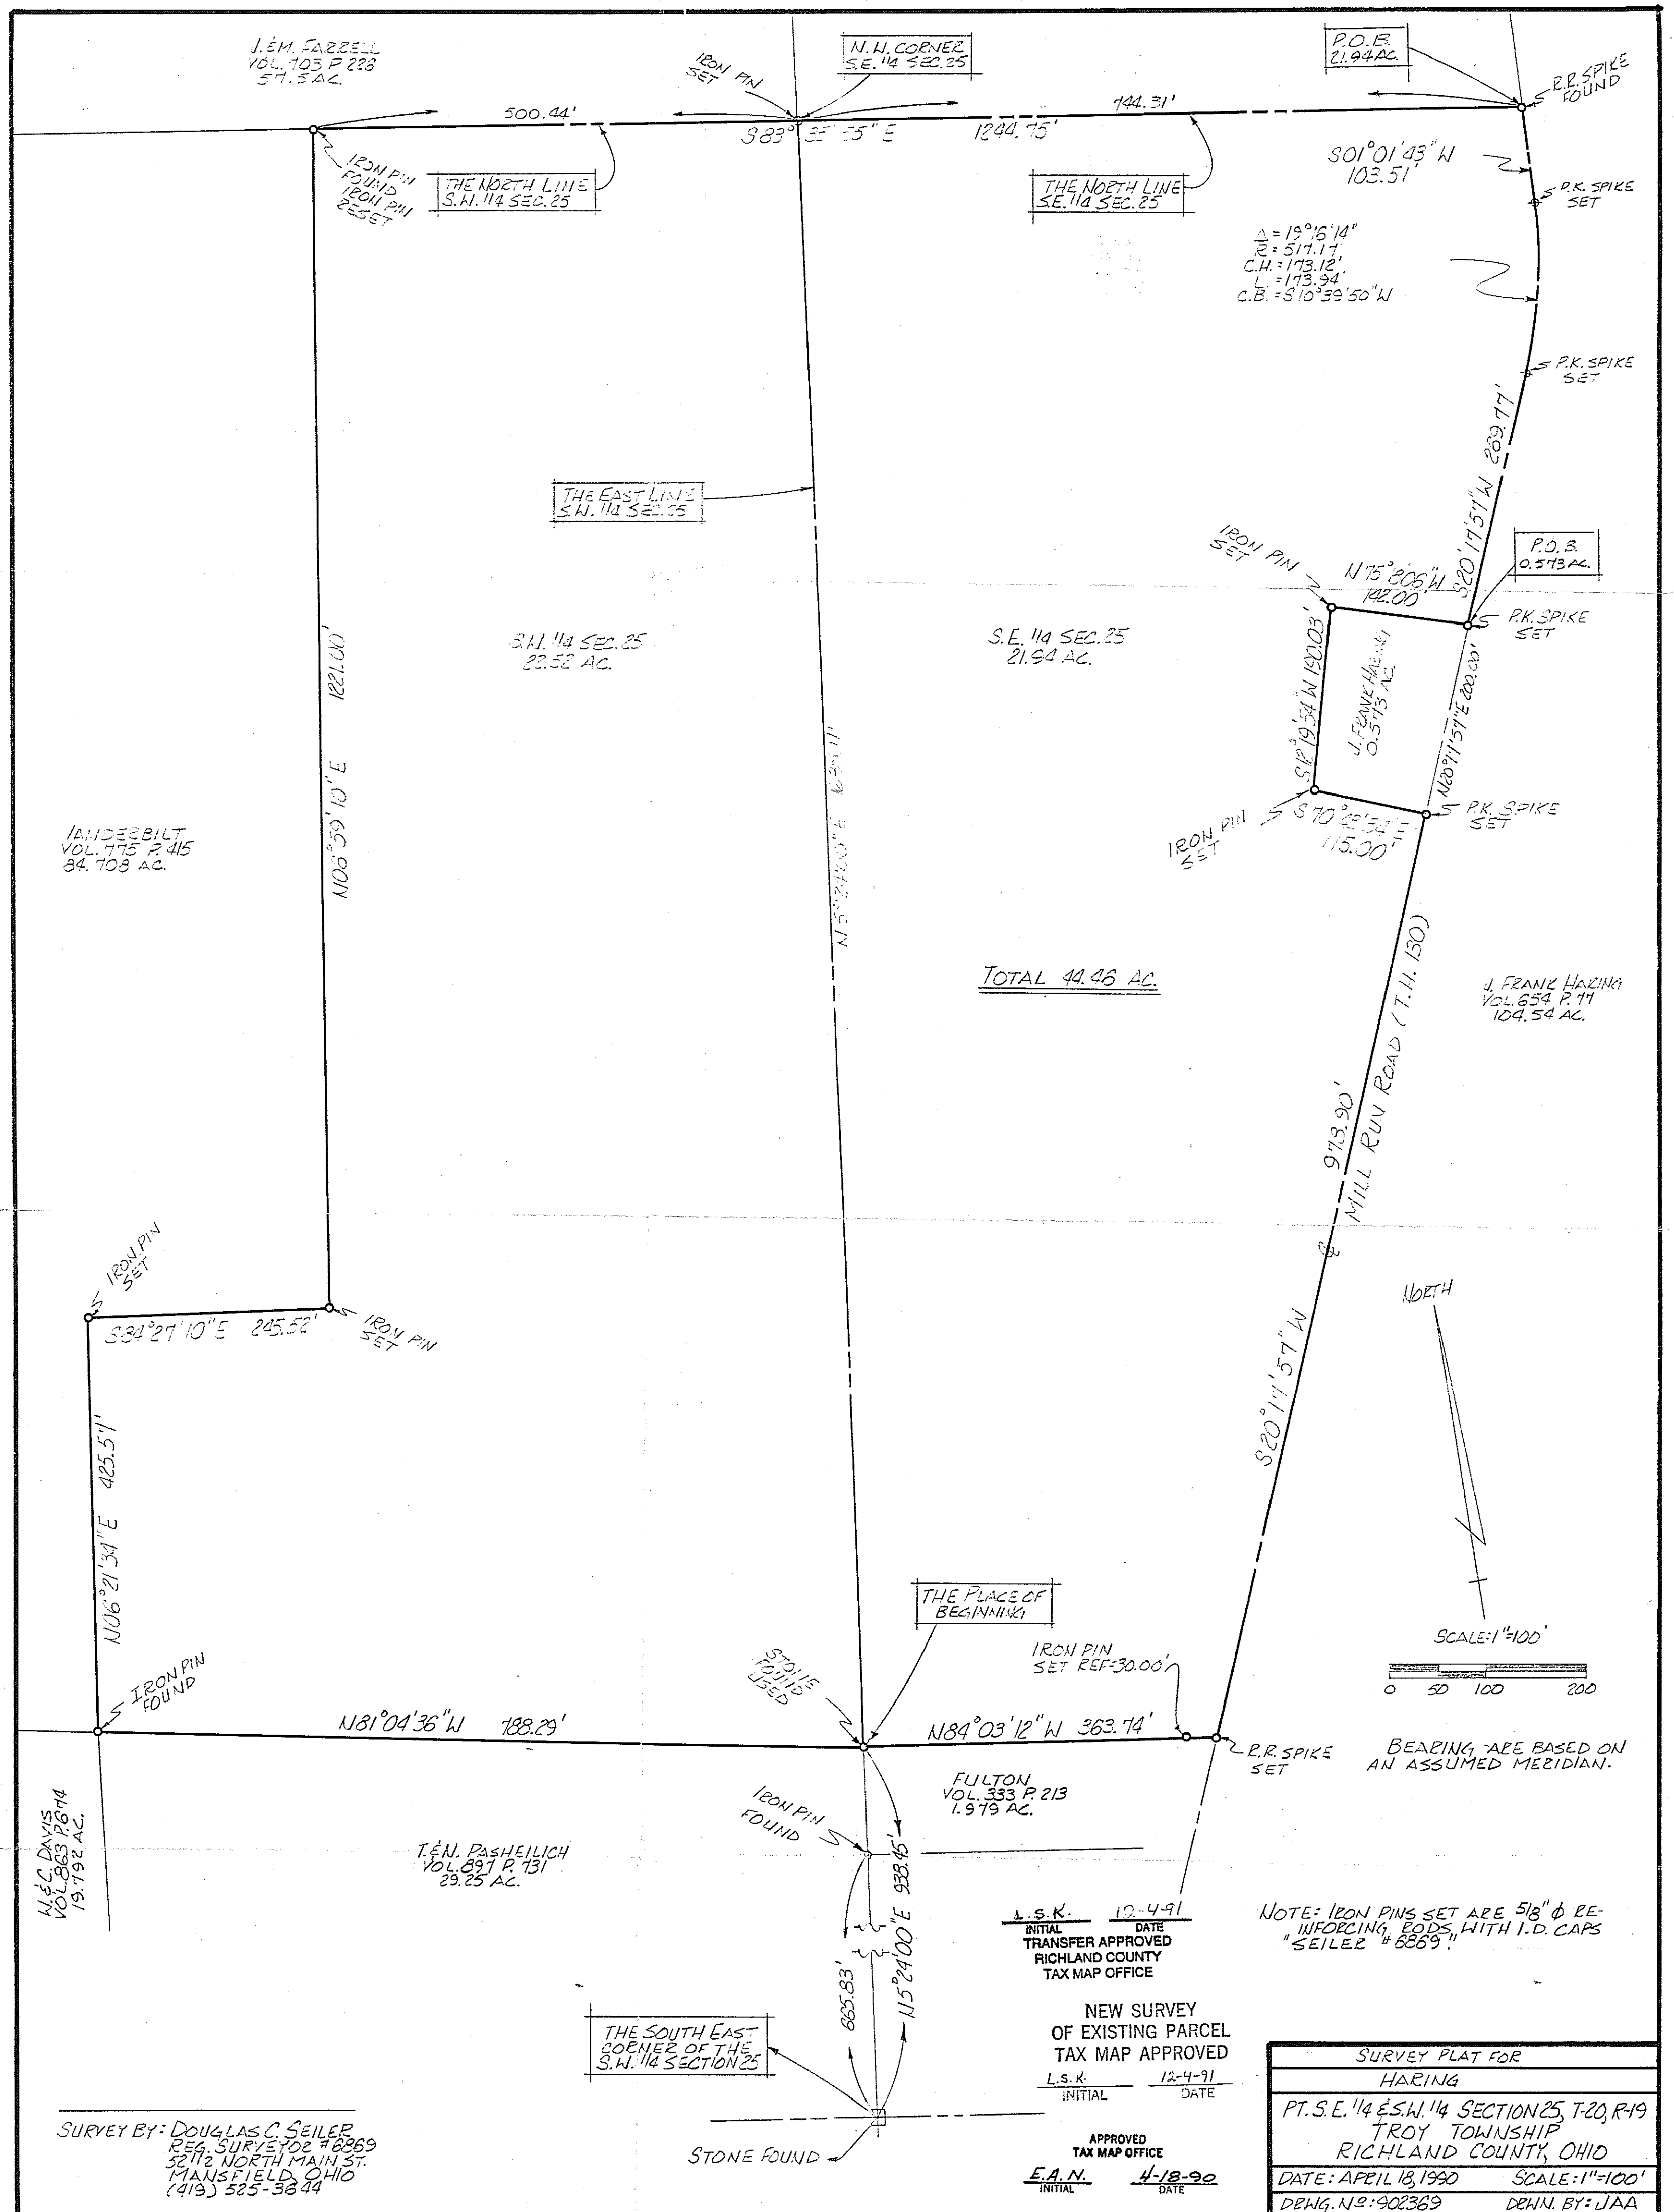

SURVEY BY: DOUGLAS C. SEILER
REG. SURVEYOR # 2869
32112 NORTH MAIN ST.
MANSFIELD, OHIO
(419) 525-3844

NEW SURVEY
OF EXISTING PARCEL
TAX MAP APPROVED
L.S.K. 12-4-91
INITIAL DATE
APPROVED
TAX MAP OFFICE
E.A.N. 4-18-90
INITIAL DATE

SURVEY PLAT FOR	
HARING	
PT. S.E. 1/4 & S.W. 1/4 SECTION 25, T-20, R-19	
TROY TOWNSHIP	
RICHLAND COUNTY, OHIO	
DATE: APRIL 18, 1990	SCALE: 1"=100'
DRAWN: N.S. 902369	DENY: BY: JAA