

NORTH WEST
CORNER N.W. 1/4
SECTION 34

33.69'

R.R. SPIKE FOUND

WEST LINE
N.W. 1/4, SEC. 34

S 2° 43' 02" E 975.17'

THE PLACE OF
BEGINNING

S 64° 22' 21" E

680.46'

N 35° 40' 18" E
98.43'

N 81° 39' 08" W
377.69'

S 3° 16' 56" E 151.85'

N 86° 52' 23" E 308.05'

0.92 AC.


REF= 36.00'

N. 1/4 BAKER
VOL. 744 P. 459
6 1/12 AC.

N. 1/4 BAKER
VOL. 689 P. 433
24.08 AC.

BEARINGS BASED ON
OPV. 73 P. 259

- IRON PIN FOUND
- P.K. SPIKE SET
- 5/8" Ø REINFORCING RODS W/ I.D. CAPS MARKED "SEILER 6869" SET.

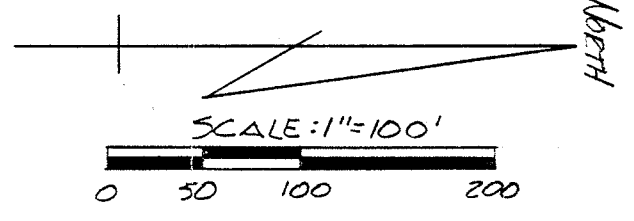

NEW SPLIT
TAX MAP APPROVED
E.A. O. 9-18-91
INITIAL DATE

JRA 9-18-91
INITIAL DATE
TRANSFER APPROVED
JACK REINER
RICHLAND CO. AUDITOR

Douglas C. Seiler 9/18/91
SURVEY BY: DOUGLAS C. SEILER
REG. SURVEYOR NO. 6869
52 1/2 N. MAIN ST.
MANSFIELD, OHIO
(419) 525-3644

SURVEY PLAT FOR
BAKER

PT. N.W. 1/4 SECTION 34, T-20, R-19
TROY TOWNSHIP
RICHLAND COUNTY, OHIO
DATE: SEPT. 17, 1991 SCALE: 1"=100'
DRAWG. No: 912484 DRAWN BY: JAA