
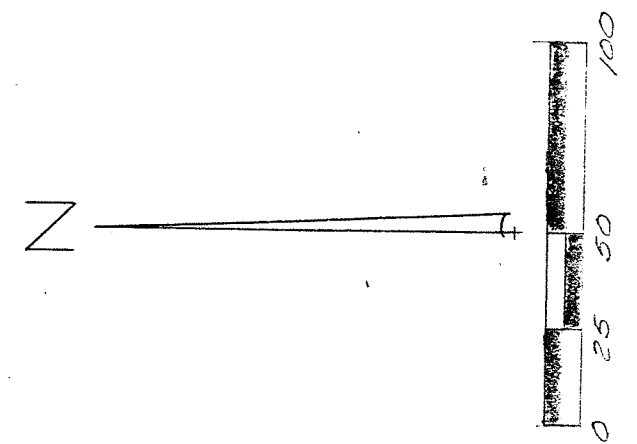


SURVEY PLAT
 PT. SE 0TH SECTION 34
 TROY TWP. (T20, R-19)
 RICHLAND COUNTY, OHIO
 FOR: R.H. BOLESKY
 DEED REF: VOL. 609 PG. 648

R.H. BOLESKY
 VOL. 609 PG. 648

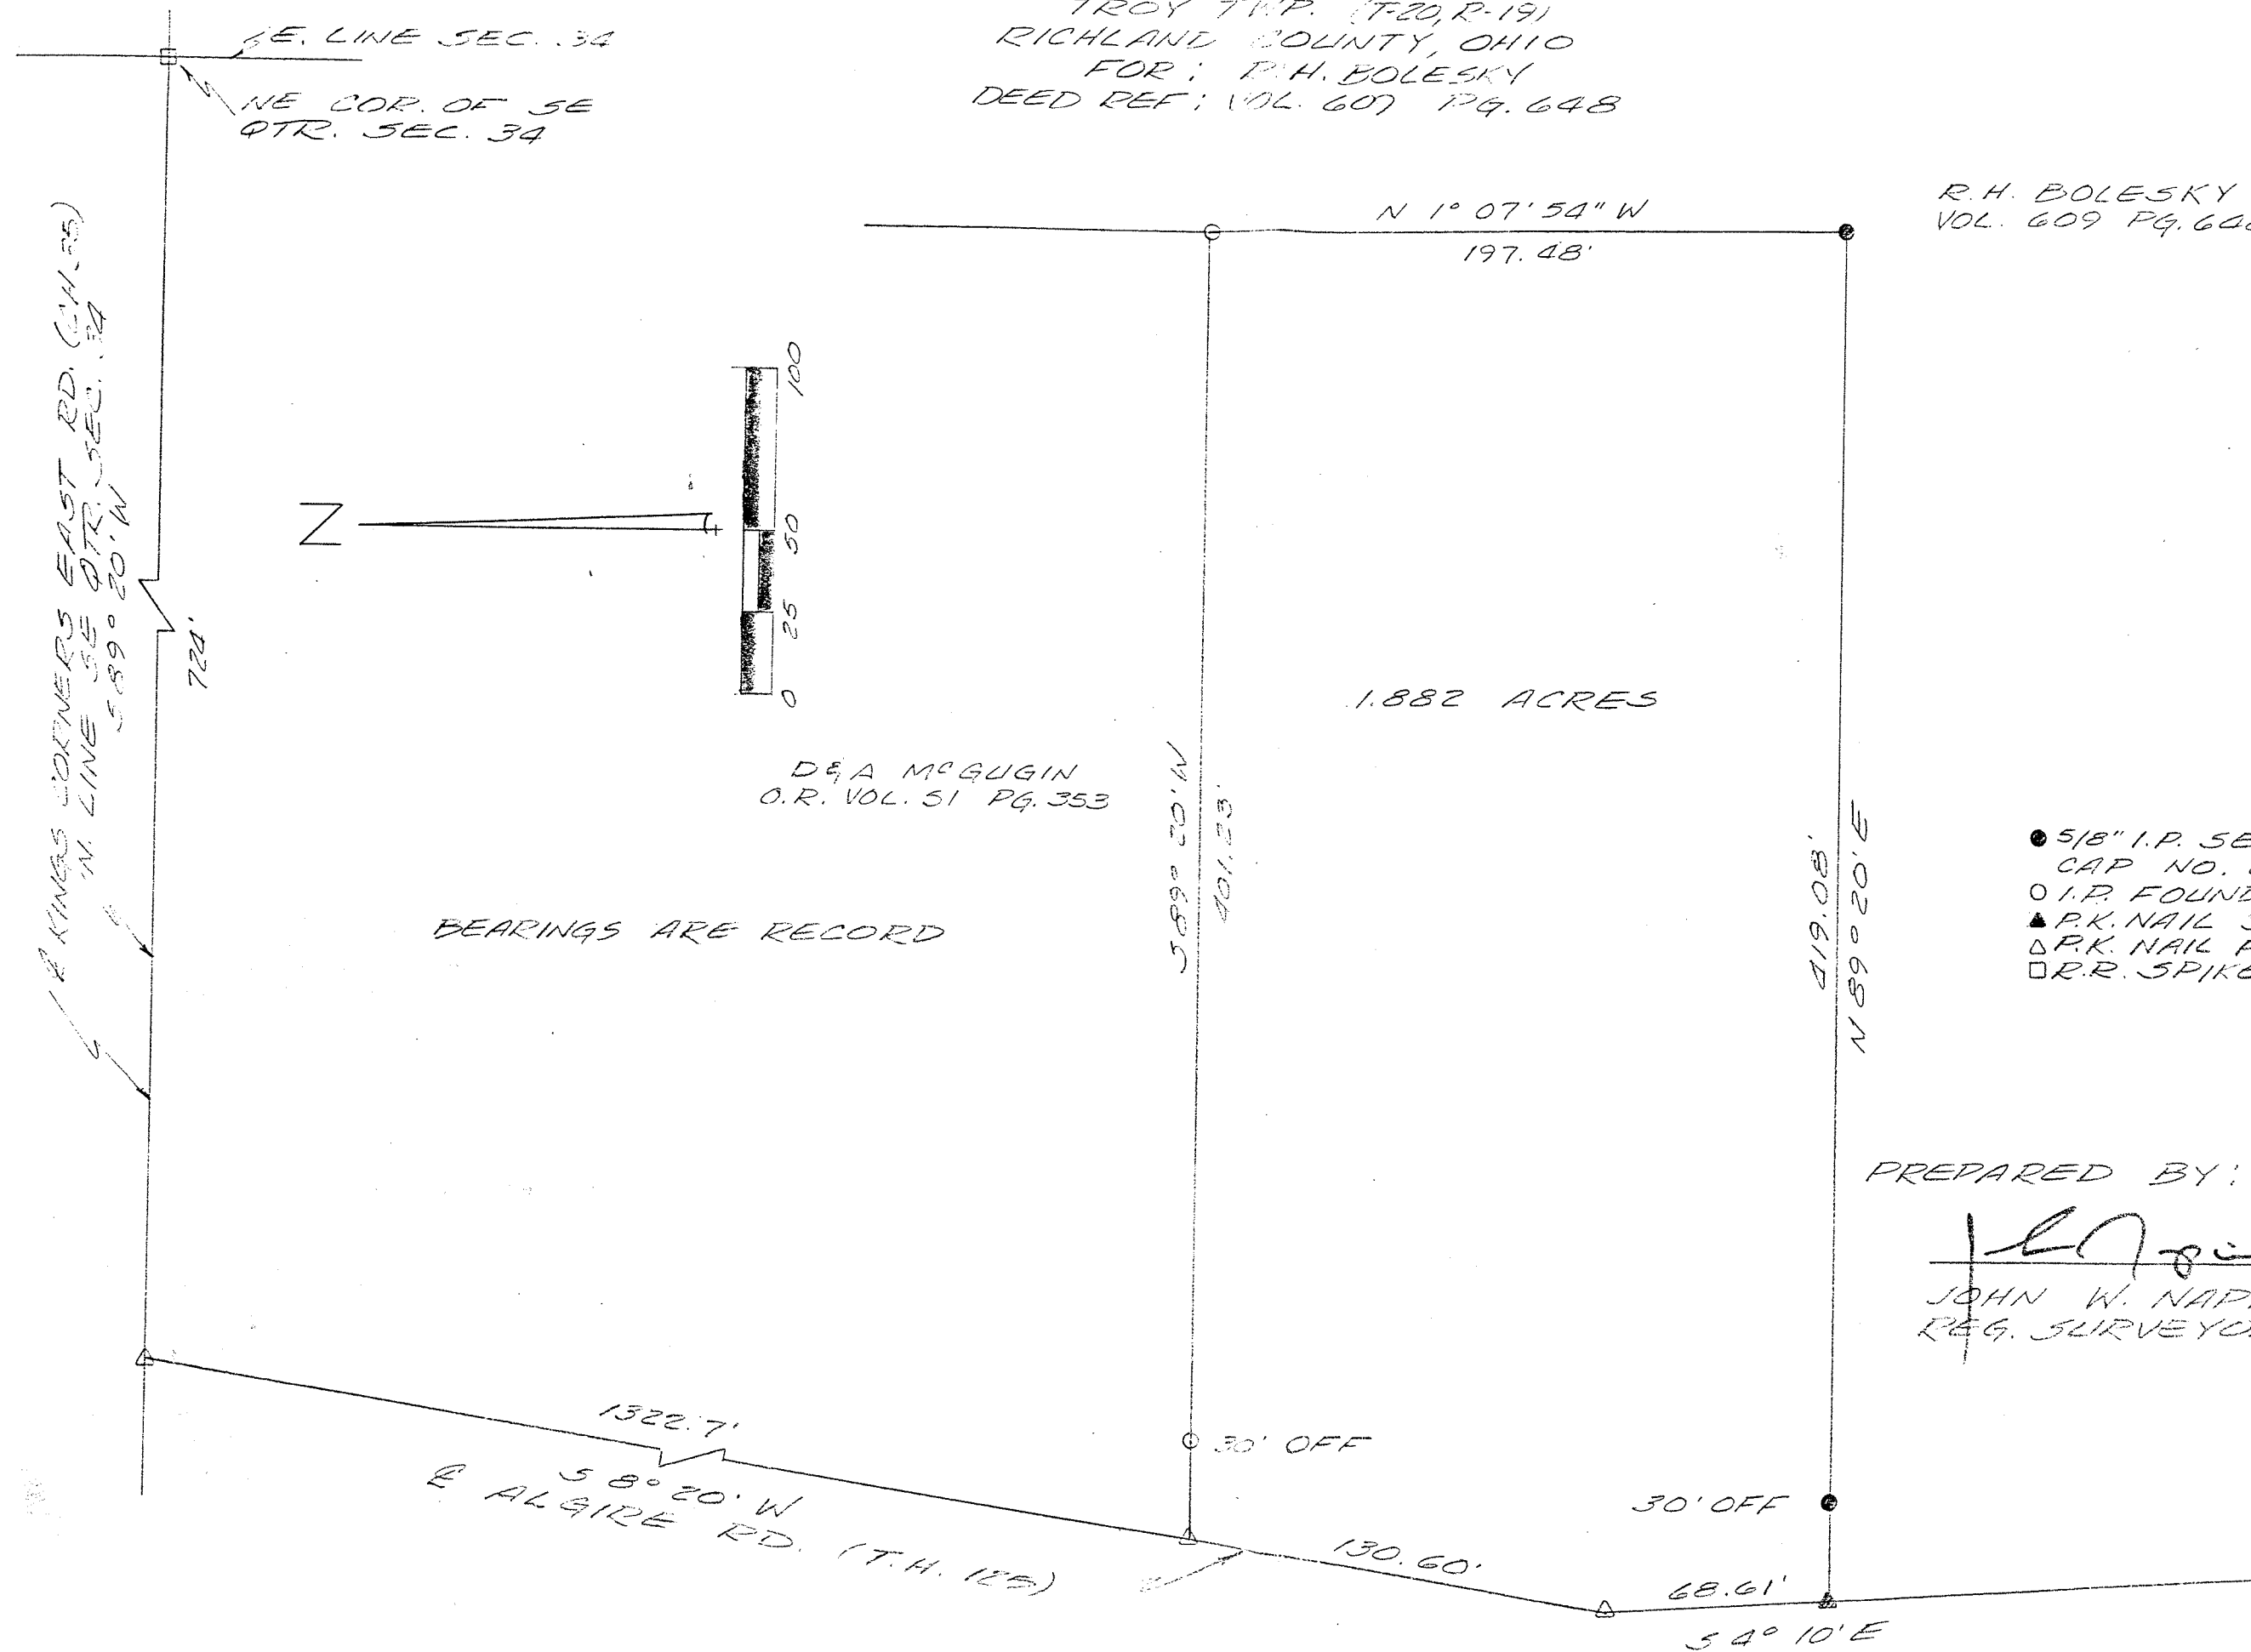

D & A MCGUGIN
 O.R. VOL. 51 PG. 353

BEARINGS ARE RECORD

- 5/8" I.P. SET WITH CAP NO. 6252
- I.P. FOUND
- ▲ P.K. NAIL SET
- △ P.K. NAIL FOUND
- R.R. SPIKE FOUND

PREPARED BY:

John W. Napier, Jr. 11/16/90
 JOHN W. NAPIER, JR.
 REG. SURVEYOR # 6252

