

Engineers Field Notes
HULL SURVEY
4/27/40

Being a part of the S.E. $\frac{1}{4}$ of SEC. 35 Madison Twp. &
a part of the N.E. $\frac{1}{4}$ of SEC. 2. Washington Twp.
Richland Co. Ohio, described as follows:-

Beginning at the N.E. Corner of the N.E. $\frac{1}{4}$ of Sec. 2.
Washington Twp. T. 20 R. 18 in the center of a road;
Thence South on E. line of said section in road 1356 ft.;

" S. $89^{\circ} 20' W.$ 2199'

" N. $2^{\circ} 0' W.$ 405'

" S. $89^{\circ} 15' W.$ 399'

" N. $2^{\circ} 05' W.$ 970' to the Twp Line between Washington
and Madison Twp. thence continuing N. $2^{\circ} 05' W.$ into Section 35

Madison Twp. 223 ft. to a post.

Thence S. $86^{\circ} 45' W.$ 132 ft. to the $\frac{1}{4}$ Section Line of Sec. 35.

T. 21. R. 18; thence Northward along said $\frac{1}{4}$ Section Line.

865 ft. to the center of a creek.

Thence N. $40^{\circ} 0' E.$ in said creek 650 ft. to the center
of highway on culvert; thence in an easterly direction

following the center of stream 1008 ft.

Thence S. $104^{\circ} 3' E.$ 333 ft. to the center of road #

" S. $38^{\circ} 37' W.$ in said road 422' 405 from C.H. #

" S. $46^{\circ} 03' E.$ 390' to a point in small stream

" S. $1^{\circ} 42' W.$ 598'


" S. $41^{\circ} 28' E.$ 449' to the Twp. Line above mentioned.

" Eastward on Twp. Line (the S. Line of Sec. 35, Madison)

1159 ft. to the place of beginning. Containing 125.8 acres
of land of which 46.6 Acres Lie in Sec. 35 Madison Twp. &
79.2 " " " Sec. 2 Washington Twp.

125.8

Mr. Krause
Saw Rush. He checks
my survey exactly along creek.
People are now satisfied. You can
use actual dimensions
Boyd
Madison &
Washington Twp

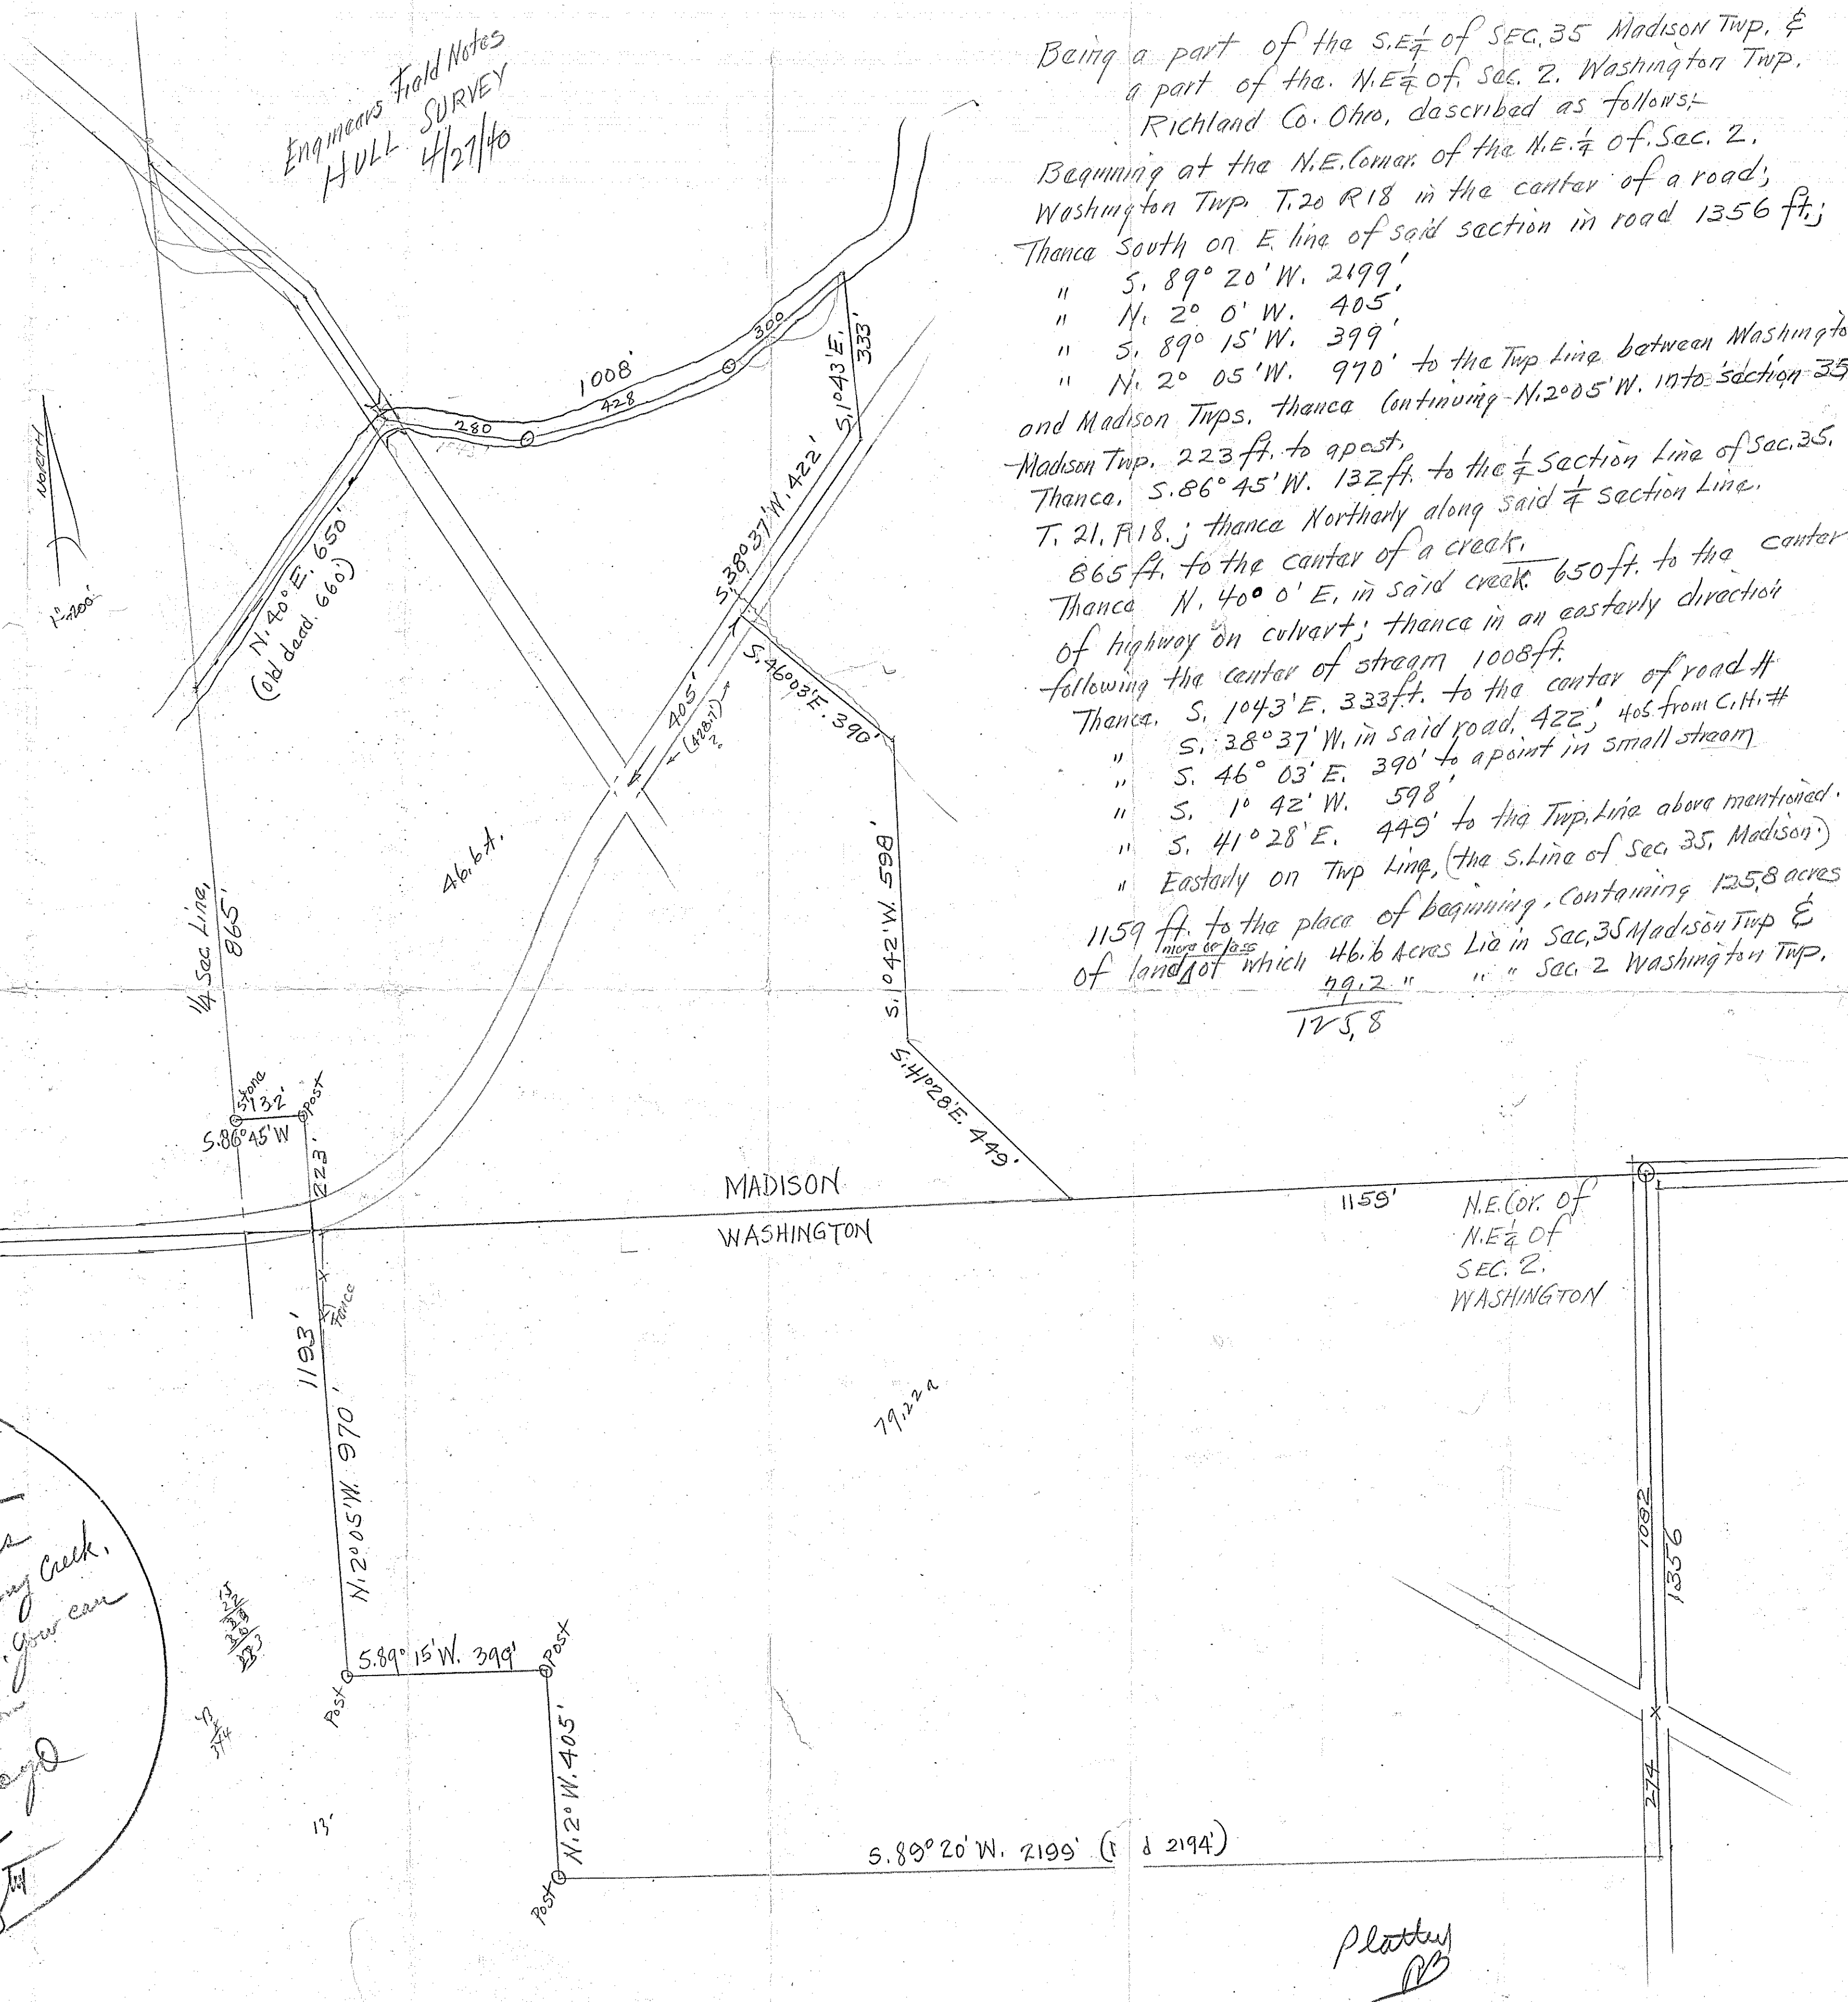

Plotted
RB