


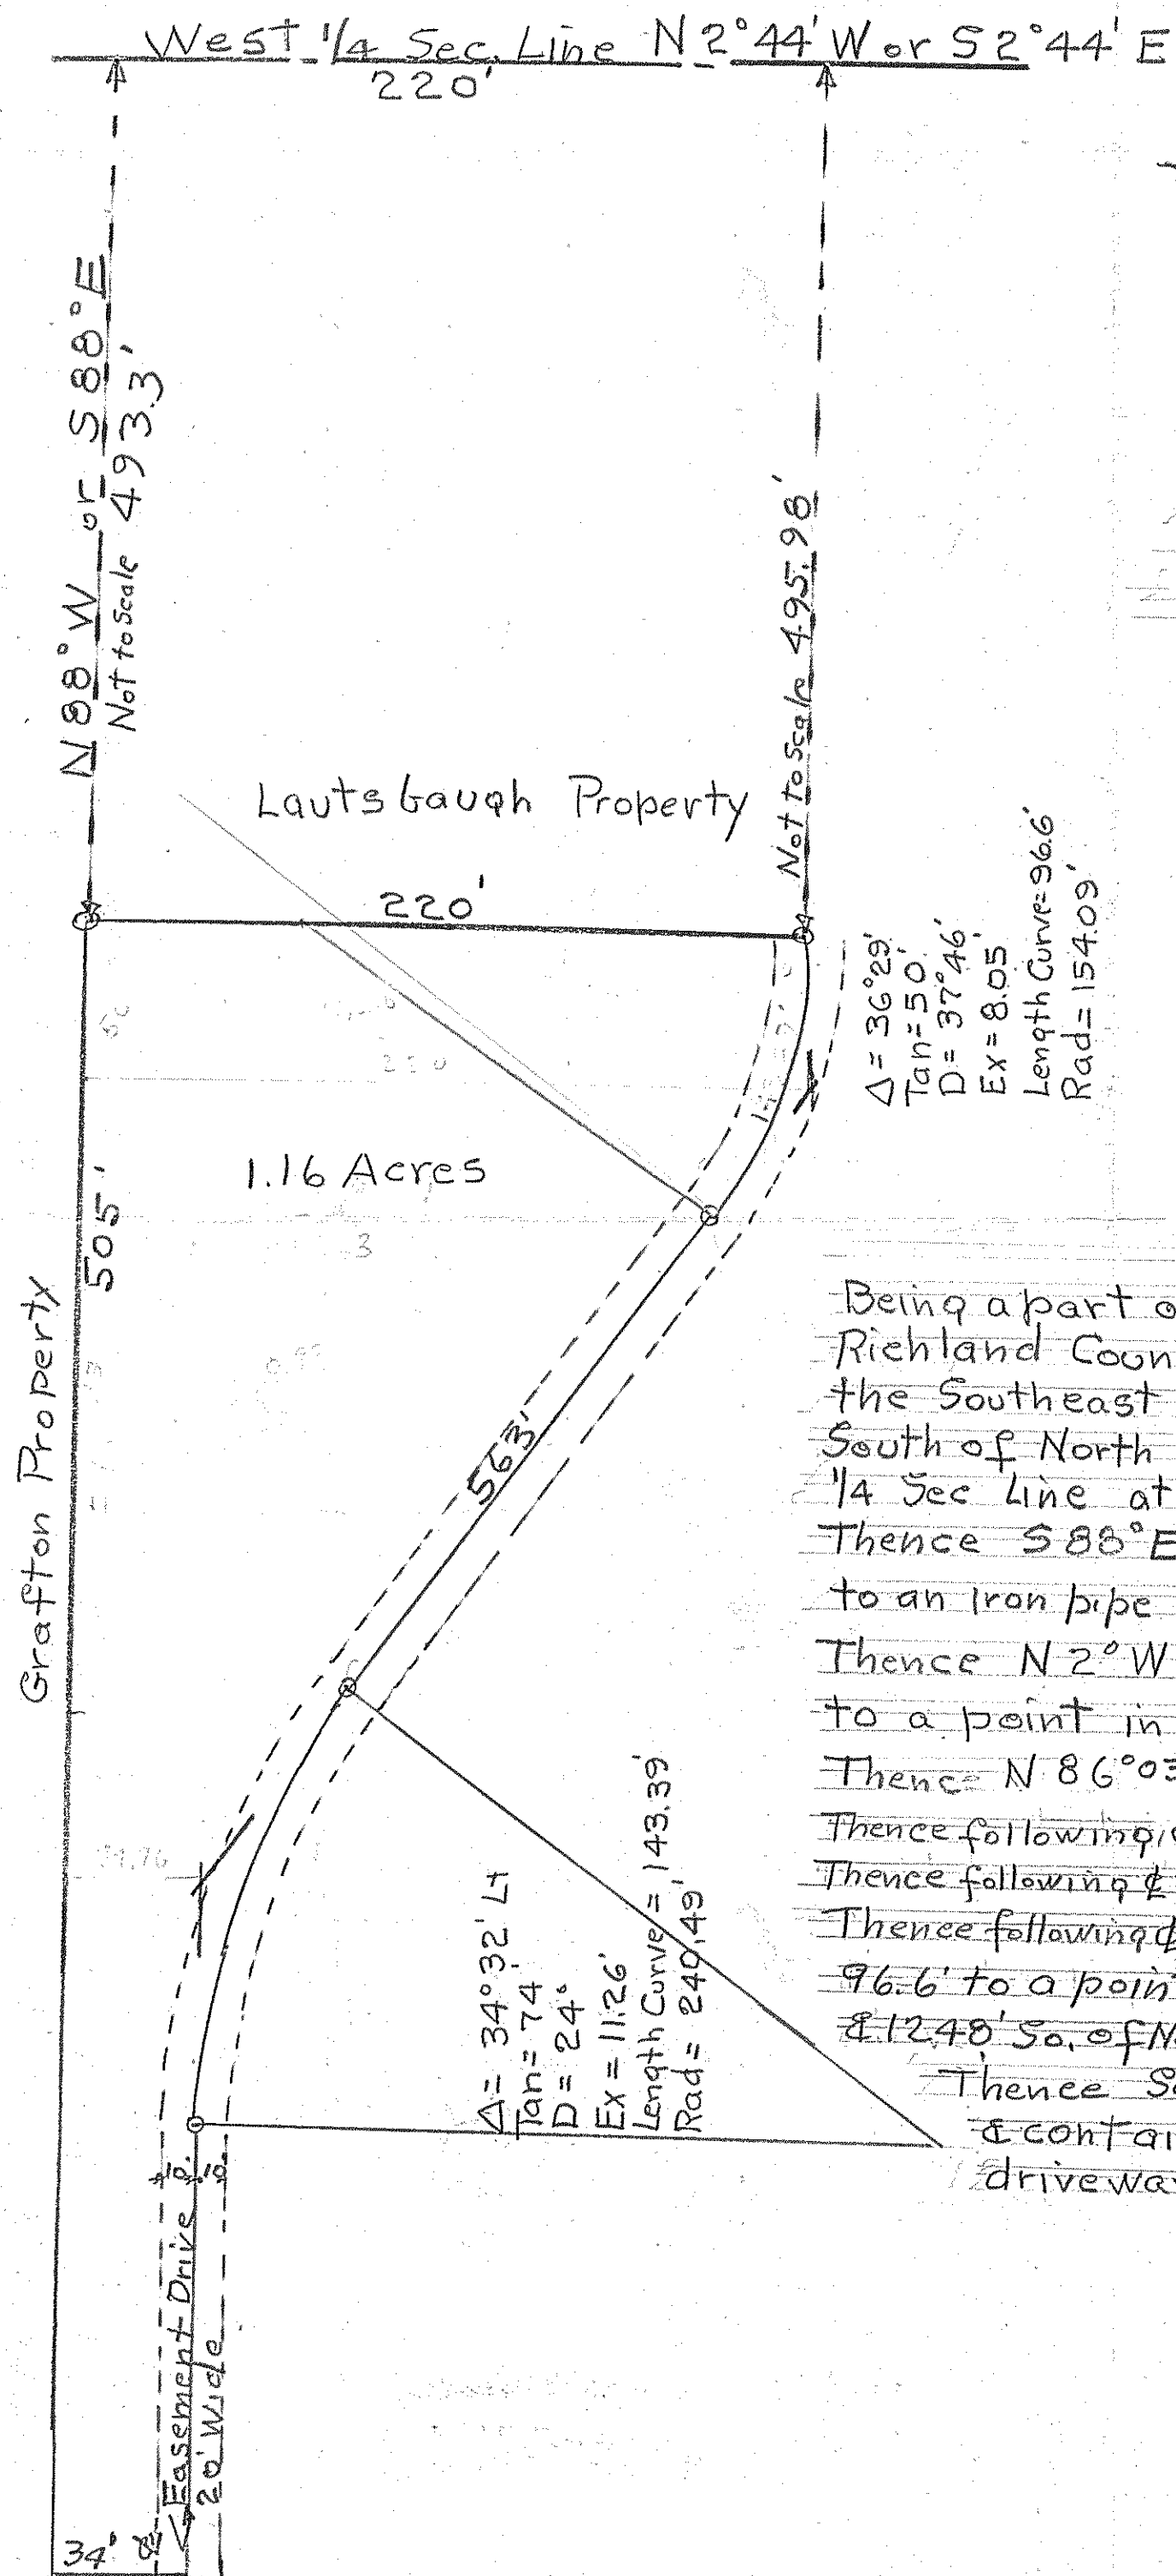

Survey for M. Don White
 N.E. 1/4 Sec. #7 Washington Twp
 H.C. Sword, Lic. Surv. # 933
 5/5/50

Description

Being a part of the N.E. 1/4 Sec. #7, Washington Twp
 Richland County Ohio & beginning for the same at
 the Southeast corner of Lautsbaugh property 1468'
 South of North 1/4 Sec. line and 493.3' East of West
 1/4 Sec. line at an iron pipe;
 Thence $S 88^{\circ} E$ 505' parallel with North 1/4 Sec. line
 to an iron pipe 10' West of creek bank;
 Thence $N 2^{\circ} W$ 34' parallel with said creek bank
 to a point in center of easement drive;
 Thence $N 86^{\circ} 03' W$ 68.51' to a point on said Easement Drive
 Thence following $\frac{1}{2}$ of easement drive on a 24° Curve to right 143.39'
 Thence following $\frac{1}{2}$ of easement drive $N 51^{\circ} 31' W$ 254' to a point
 Thence following $\frac{1}{2}$ of easement drive on a $36^{\circ} 29'$ Curve to the right
 96.6' to a point 495.98' East of West 1/4 Sec. Line &
 1248' So. of North 1/4 Sec. Line.
 Thence Southerly 220' to the place of beginning
 & containing 1.16 Acres but subject to 20'
 driveway easement