


SUBJECT: PRET NE 1/4 57 T20 R18
WASHINGTON TWP.

DATE: 5 MAR 67

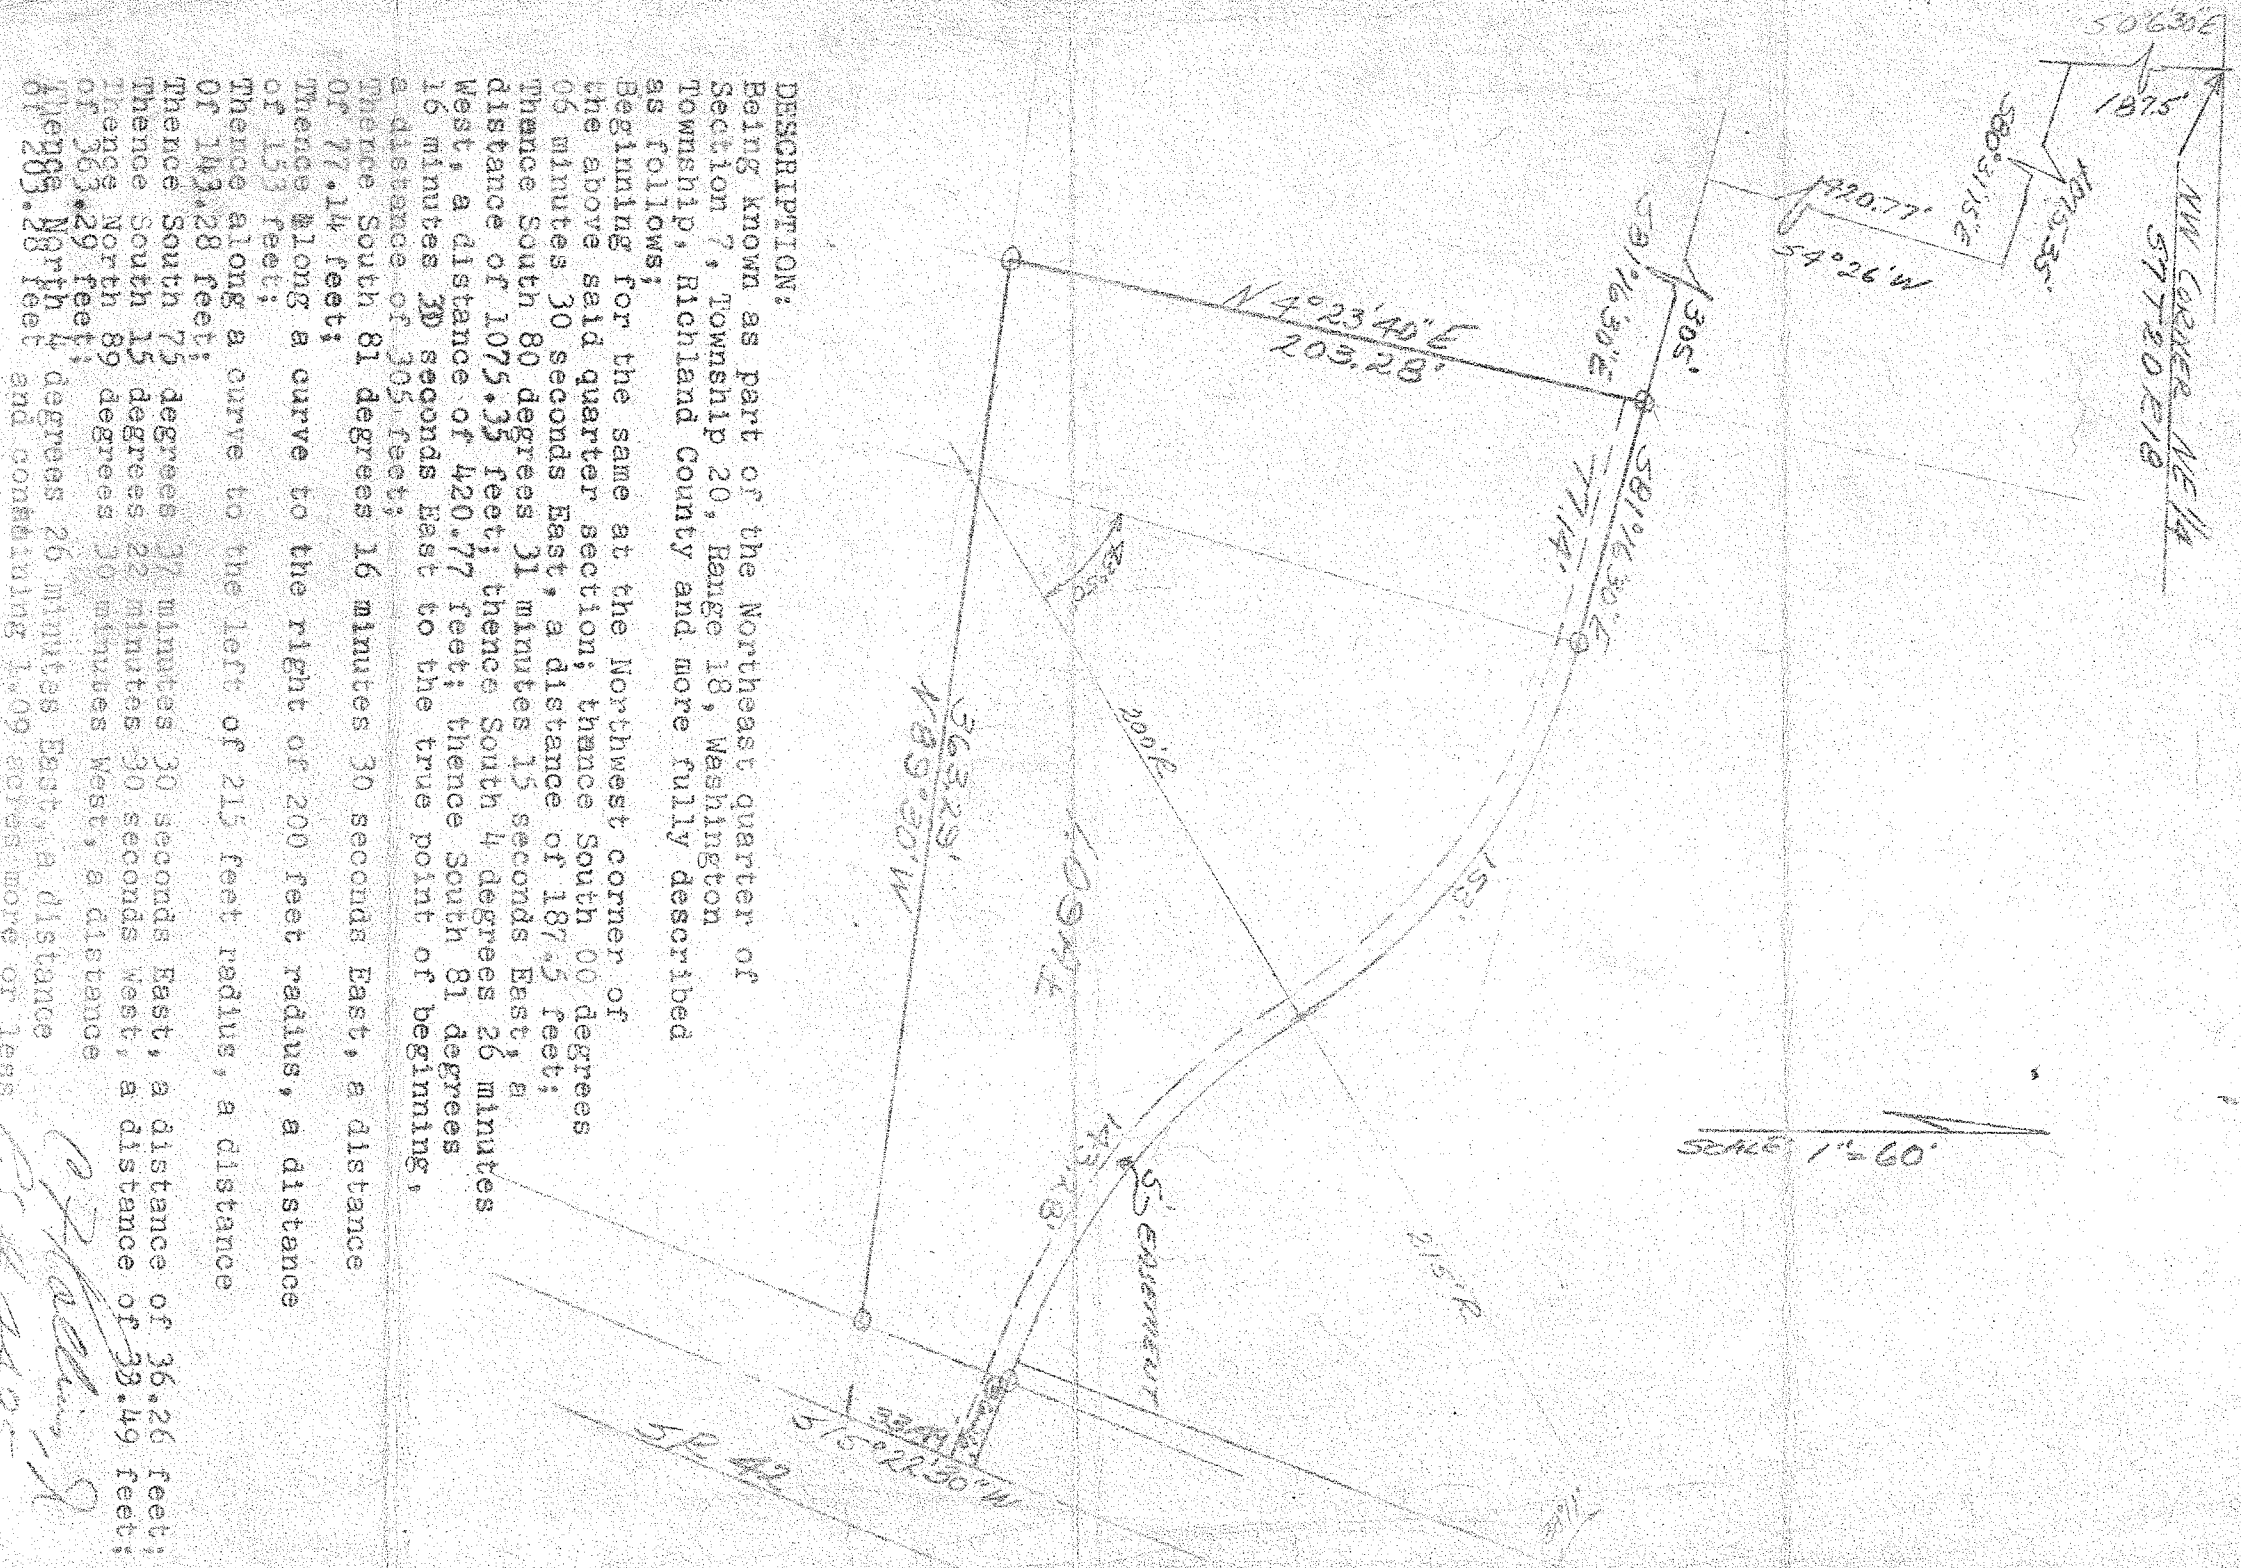

DESCRIPTION:

Being known as part of the Northeast quarter of Section 7, Township 20, Range 18, Washington Township, Richland County and more fully described as follows;

Beginning for the same at the Northwest corner of the above said quarter section; thence South 00 degrees 05 minutes 30 seconds East, a distance of 187.5 feet; thence South 80 degrees 31 minutes 15 seconds East, a distance of 1075.35 feet; thence South 4 degrees 26 minutes 16 minutes 30 seconds East to the true point of beginning, a distance of 305 feet; thence South 81 degrees 16 minutes 30 seconds East, a distance of 77.14 feet; thence along a curve to the right of 200 feet radius, a distance of 153 feet; thence along a curve to the left of 215 feet radius, a distance of 143.28 feet; thence South 75 degrees 37 minutes 30 seconds East, a distance of 36.26 feet; thence South 15 degrees 22 minutes 30 seconds West, a distance of 33.49 feet; thence North 89 degrees 30 minutes West, a distance of 363.29 feet; thence 26 degrees 26 minutes East, a distance of 205.28 feet and containing 1.09 acres more or less

C. J. Hocking, Jr.
P.S. # 4485