



PLAT OF SURVEY FOR PRUDENTIAL 96 SLUSS REALTY

SECTION	7	LOT #	
TOWNSHIP	20	CITY / VILLAGE	
RANGE	18	WASHINGTON TOWNSHIP	
QUARTER	S.W.	RICHLAND COUNTY, OHIO	

LEGEND:

- ▲ - P.K. NAIL FOUND
- △ - P.K. NAIL SET
- - RAILROAD SPIKE FOUND
- - RAILROAD SPIKE SET
- - FENCE POST FOUND
- - IRON PIN FOUND
- - IRON PIN SET - CAPPED

BLUNK 6320 "

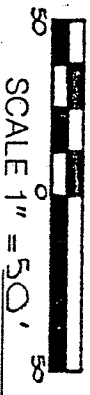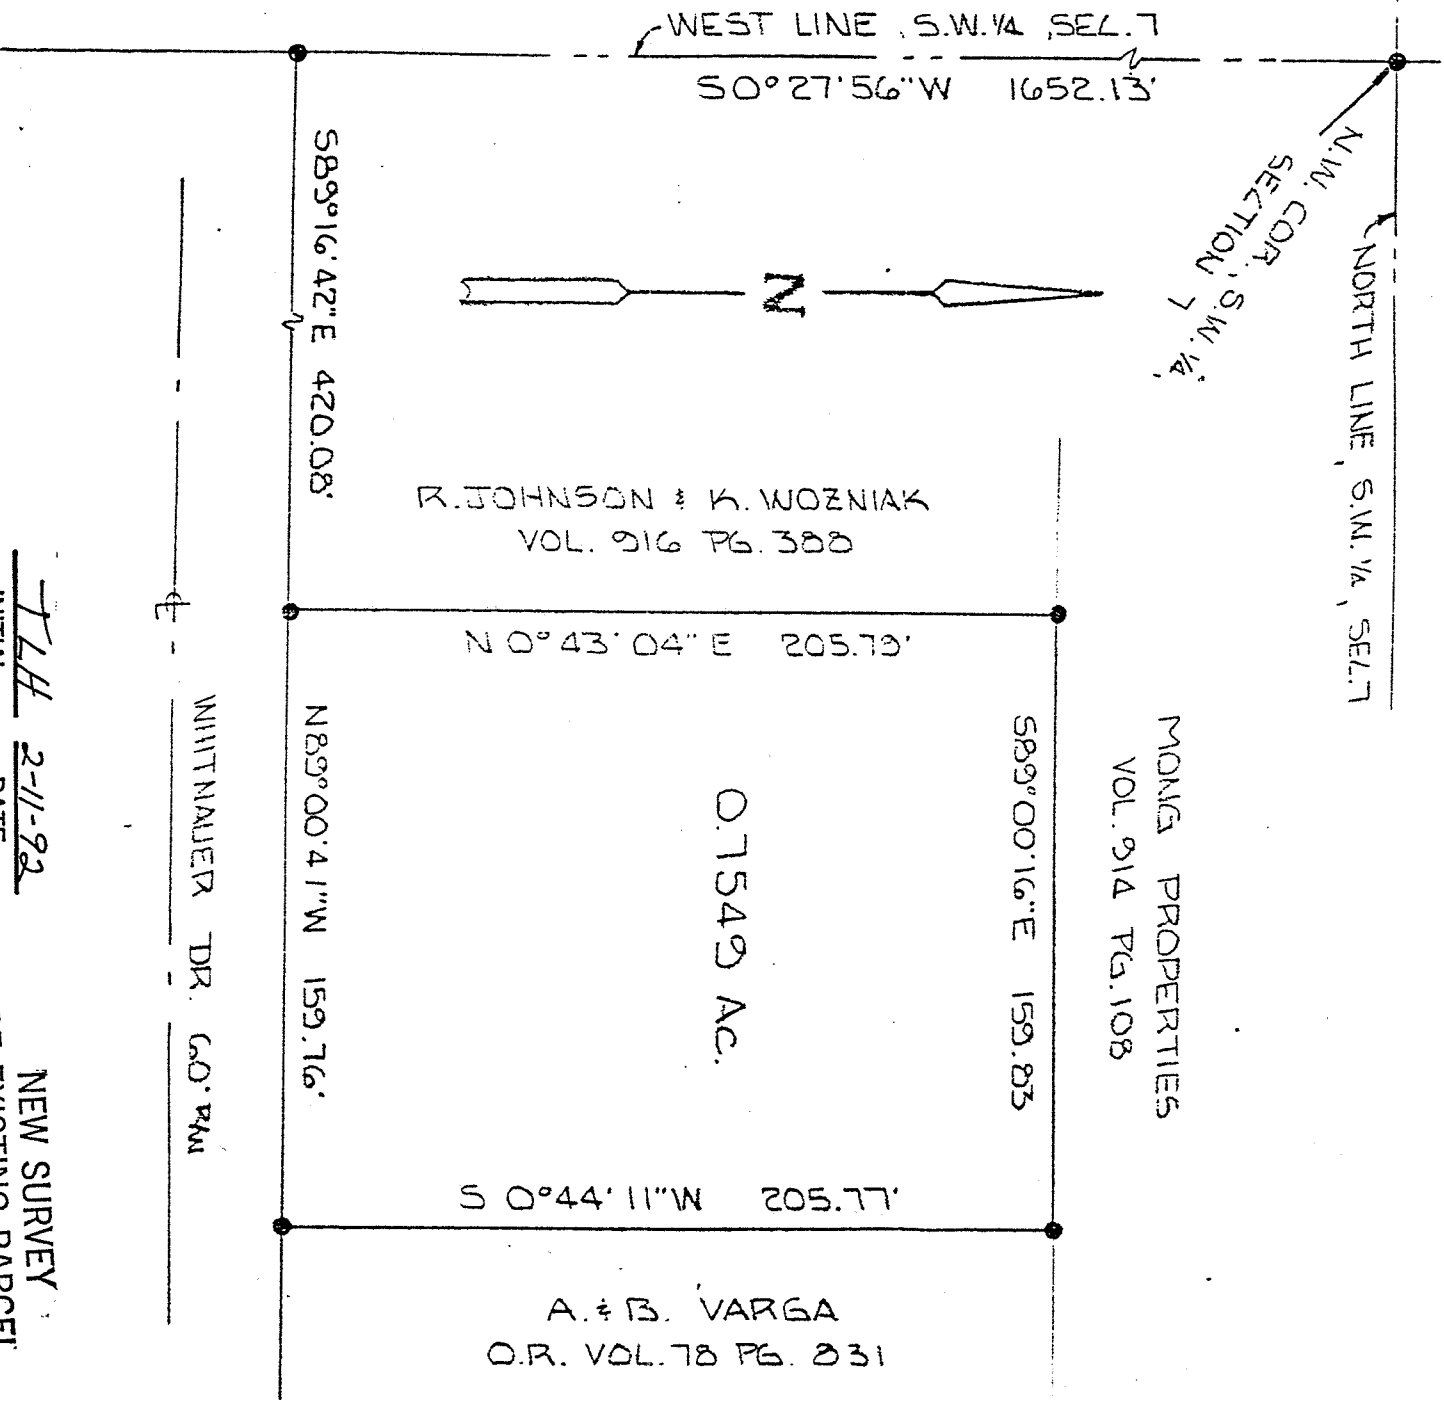

BASIS OF BEARINGS: SURVEY BY D.C. SEILER 6-21-90

I HEREBY CERTIFY THAT THE ABOVE PLAT AND THE FIELD SURVEY IT REPRESENTS ARE TRUE TO THE BEST OF MY KNOWLEDGE

TLH 2-11-92
INITIAL DATE
TRANSFER APPROVED
JACK REINER
RICHLAND CO. AUDITOR

NEW SURVEY
OF EXISTING PARCEL
TAX MAP APPROVED
JLR 2-11-92
INITIAL DATE



LARRY G. BLUNK 1/27/92
PROFESSIONAL SURVEYOR # 6320 DATE