


PLAT OF PROPERTY SURVEY
MARGARET M. ROSE

PART OF THE SOUTHWEST QUARTER, SECTION SEVEN (7),
TOWNSHIP TWENTY (20), RANGE EIGHTEEN (18)
WASHINGTON TOWNSHIP, RICHLAND COUNTY, OHIO

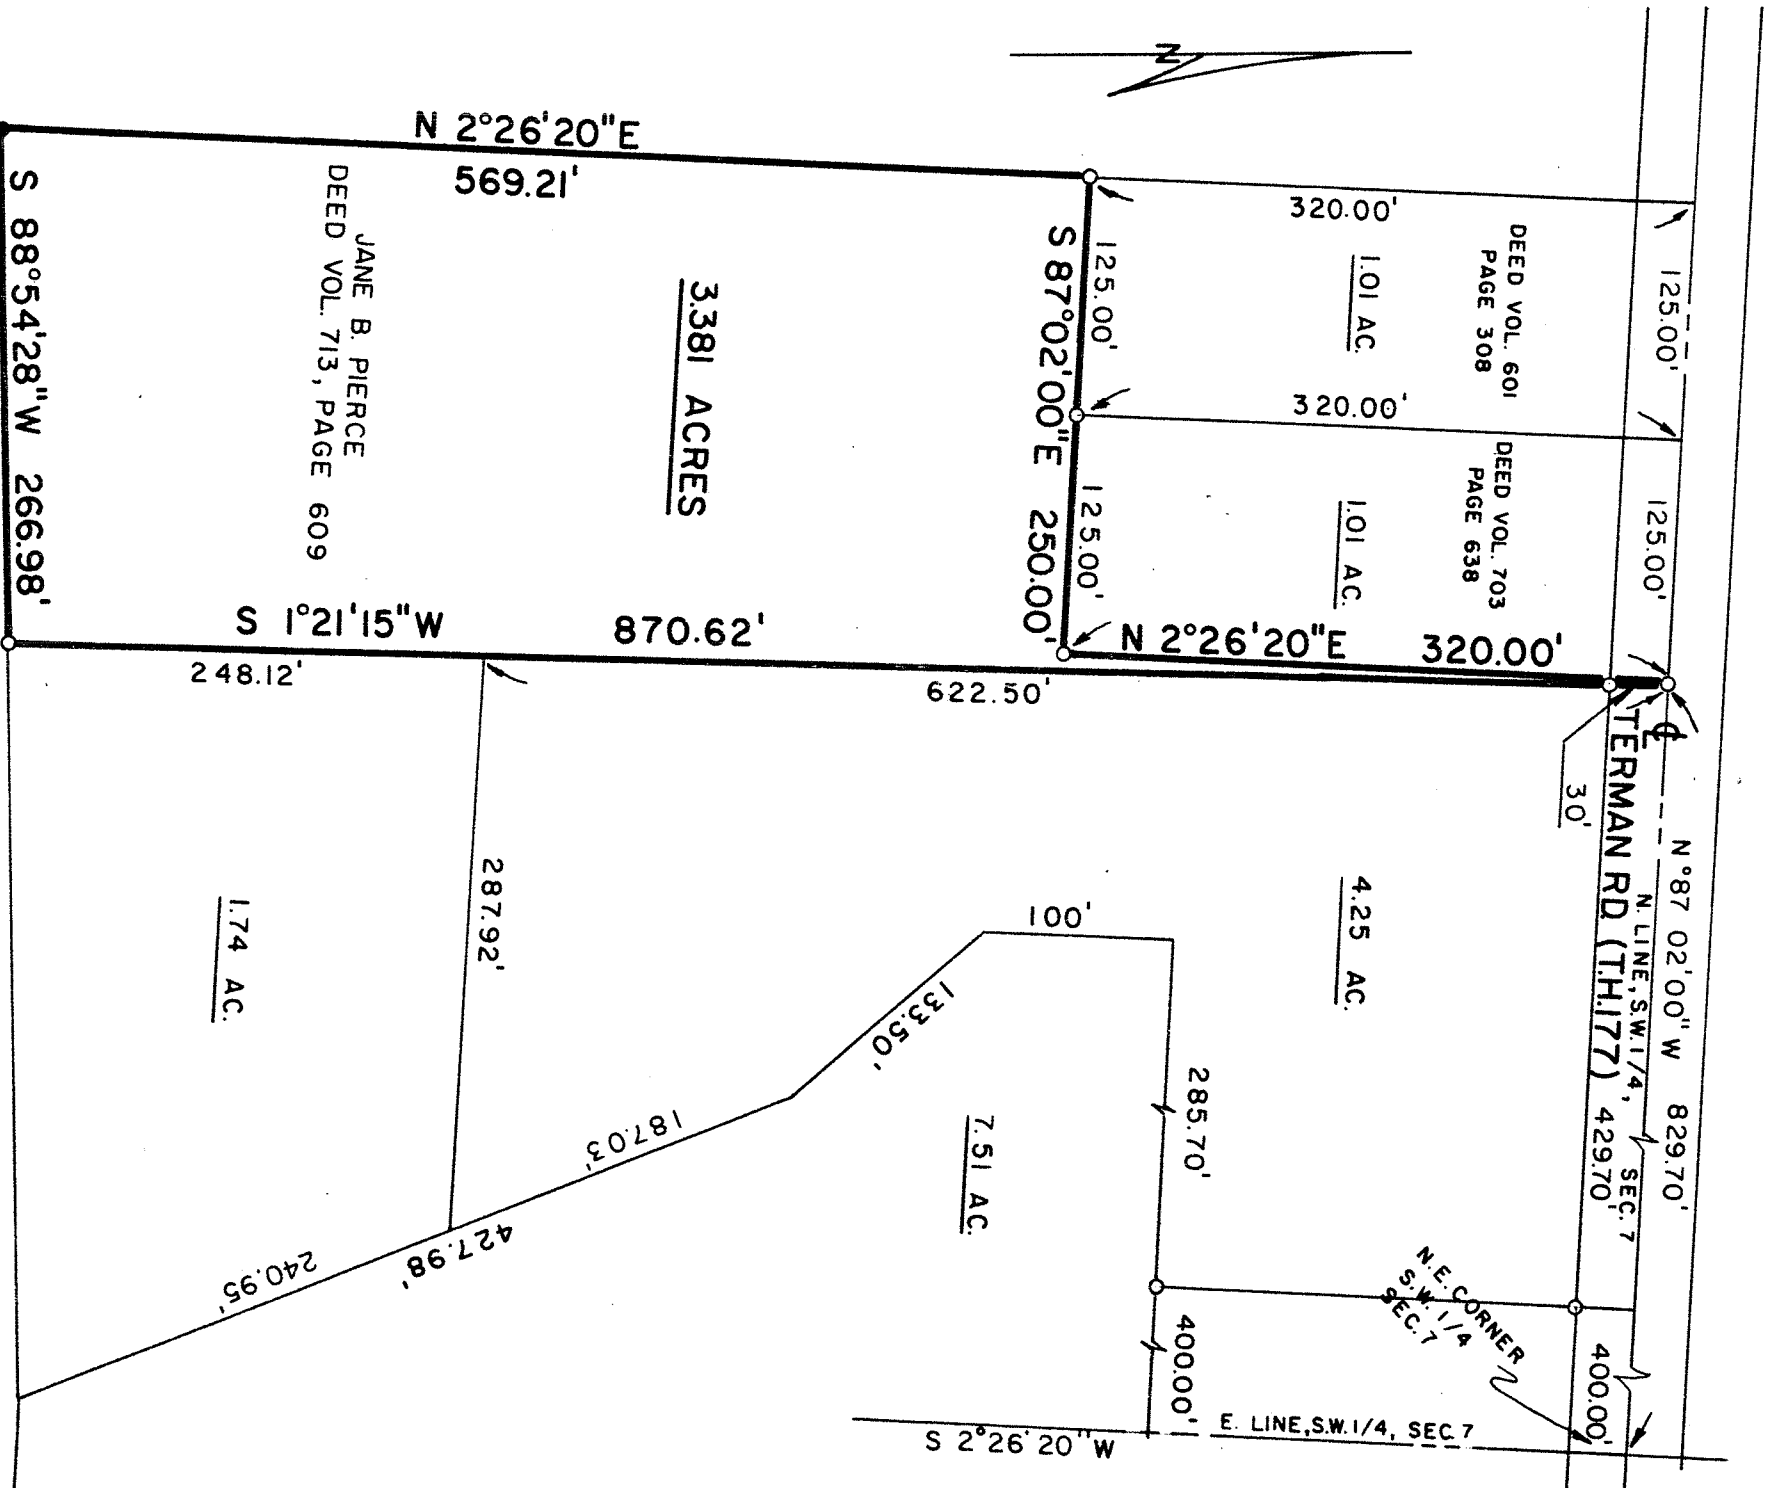

SCALE: 1"=100'



LEGEND

- IRON PIPE FOUND
 - IRON PIN SET WITH CAP
- STAMPED "FEK & A 6687"

BEARINGS TAKEN FROM PREVIOUS SURVEYS
AND RECORDED DEEDS

PREPARED BY:

F. E. KROCKA & ASSOCIATES

Raymond G. Lenczowski

RAYMOND G. LENCZOWSKI

OHIO REGISTERED SURVEYOR NO. 6687

FEBRUARY 27, 1984