

LOT SURVEY FOR H. E Miller et al DATE 3-10-51

TOWN Washington Twp OHIO NO. _____


OWNER H. E Miller et al OCCUPANT _____

SUB-DIV. _____ PT. OF S. W QR. SEC. 7 TWP. 20 RN. 18

PLAT RECORDED IN VOL. _____ NO. _____ PAGE _____ OF _____

SCALE 1" = 100'

Portion Retained by
H. E Miller et al in
Sale to R. B. Ridehour

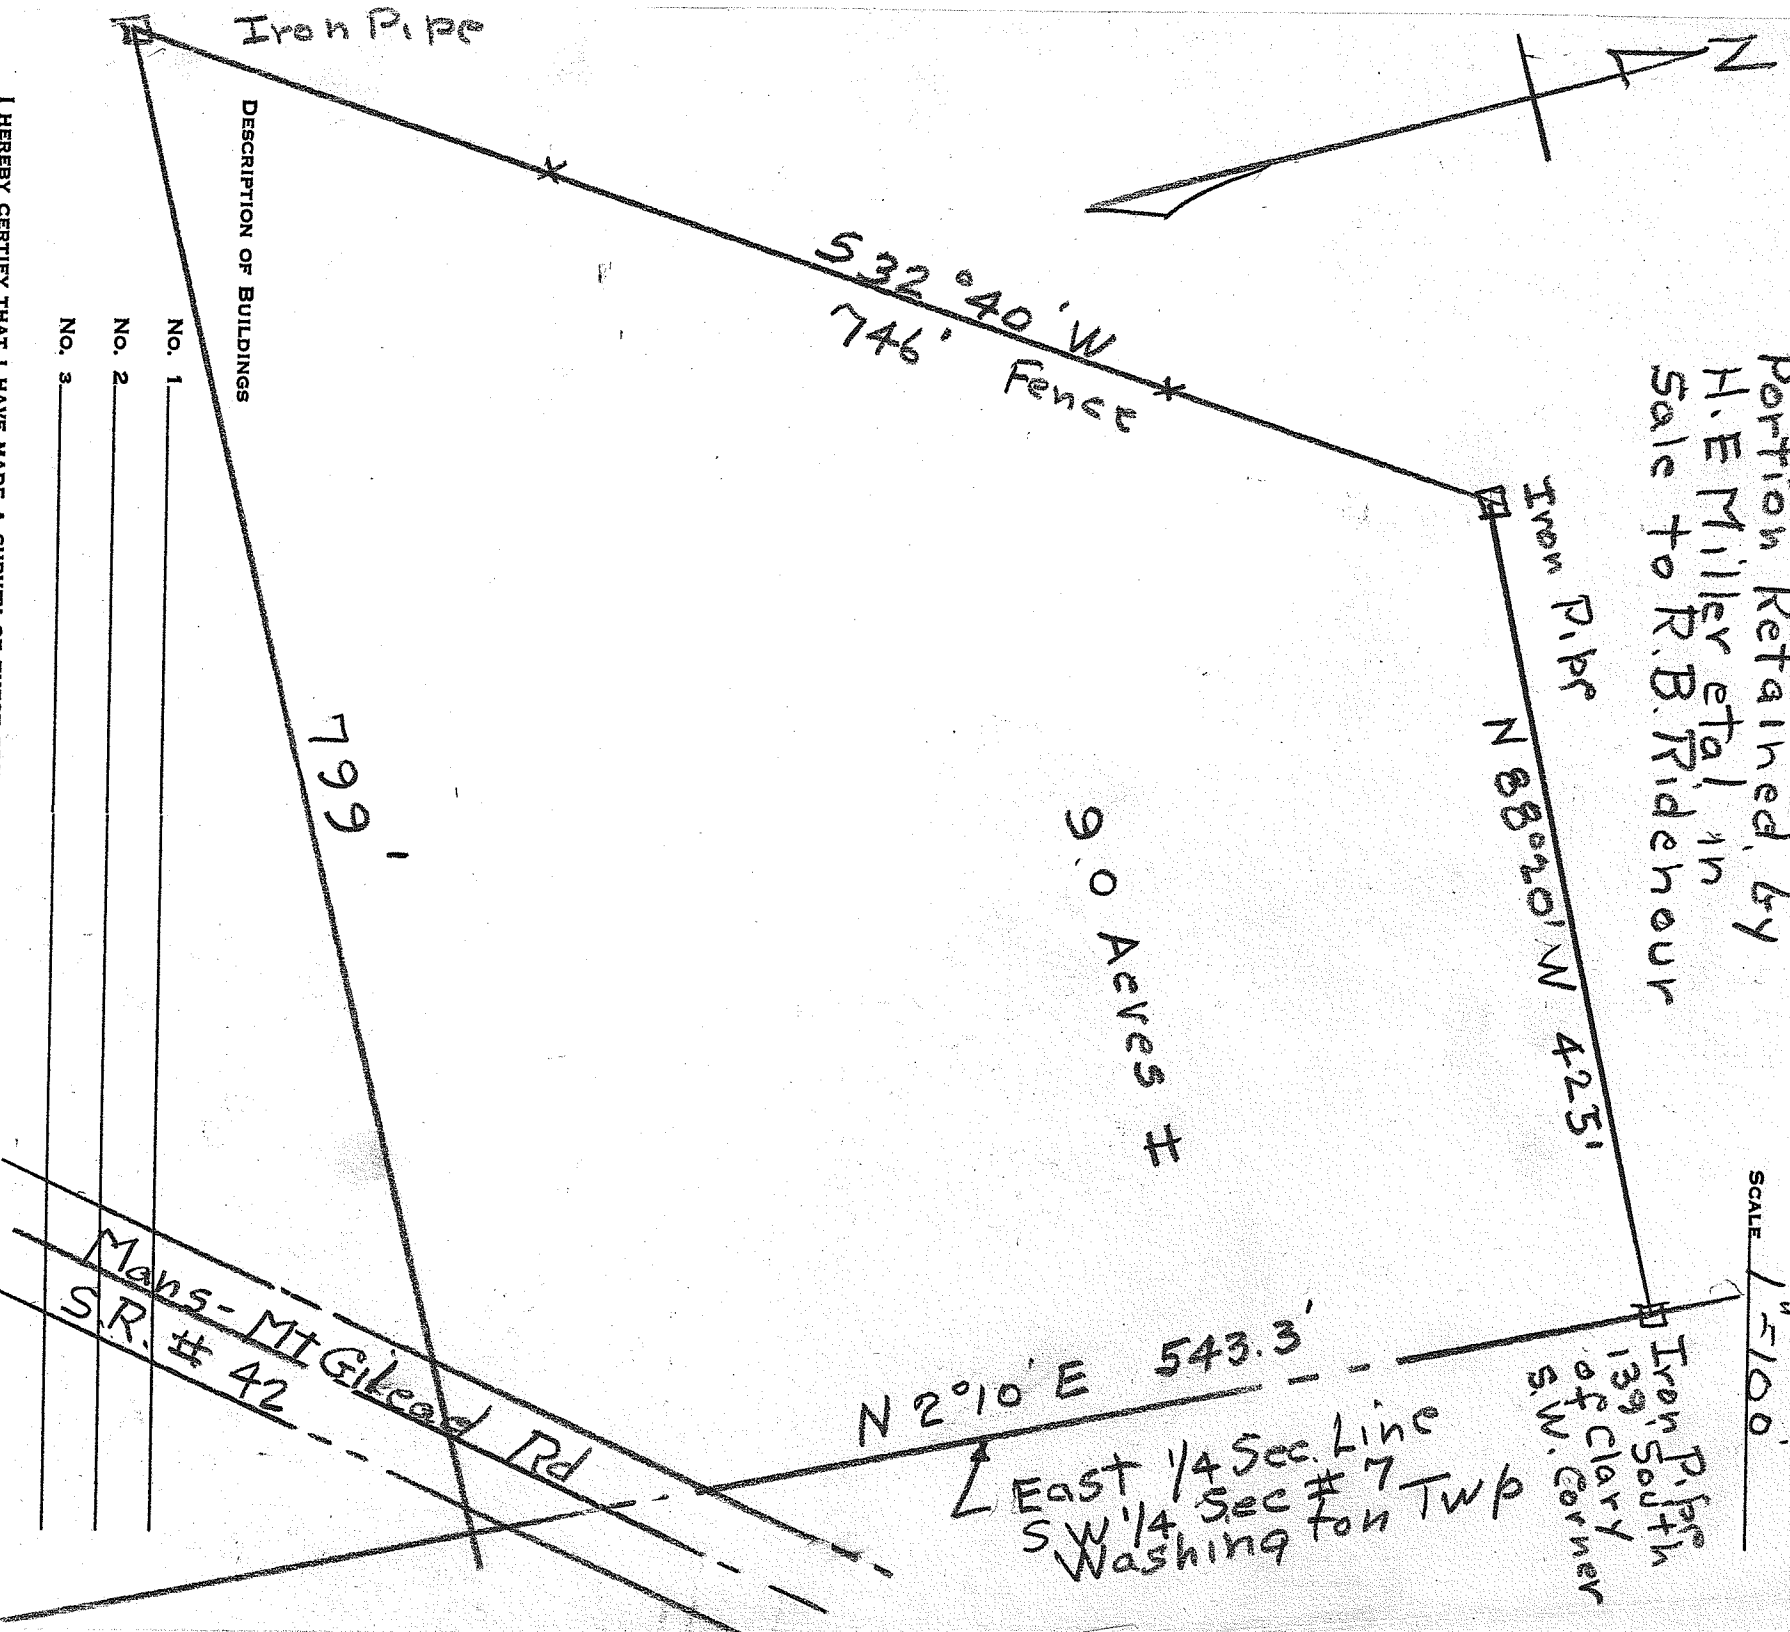

I HEREBY CERTIFY THAT I HAVE MADE A SURVEY OF THESE PREMISES AND FIND THE LOT SIZE, BUILDINGS, EASEMENTS, SET-BACK LINES, ETC. TO BE SHOWN.

H. C. Sund ENGINEER AND SURVEYOR, MANFIELD, OHIO
Lie. Surv. # 933