


Survey Plat of 0.5 acres

N.E. 1/4 Sec. 8, T-20, R-18

Washington Twp., Richland Co., Ohio

Middle-  
Bellville Rd.  
(C.H. 310)

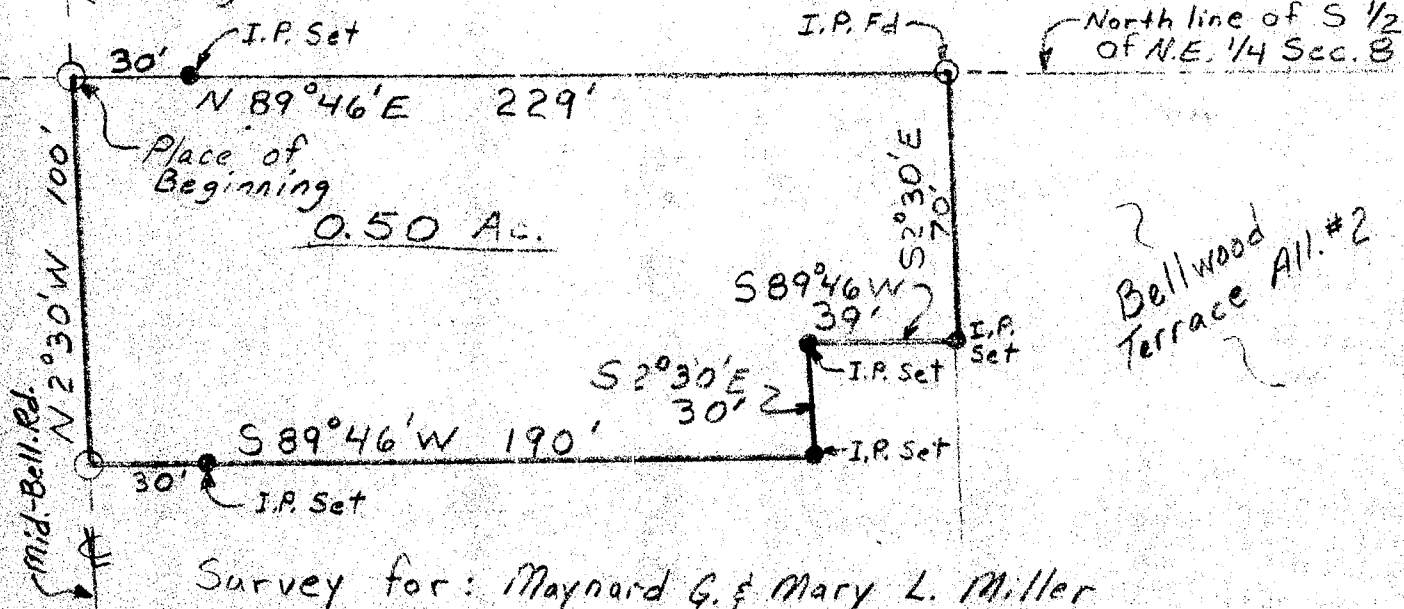

Survey for: Maynard G. & Mary L. Miller

#### DESCRIPTION

Known as part of the South Half of the Northeast Quarter of Section 8, Township 20, Range 18 and described as follows:

Beginning at a point in the center-line of Middle-Bellville Road (C.H. #310) at its intersection with the north line of said half Quarter Section,

Thence North 89 deg. 46 min. East, a distance of 229 feet to an iron pin, and passing through an iron pin at 30 feet,

Thence South 2 deg. 30 min. East a distance of 70 feet to an iron pin,

Thence South 89 deg. 46 min. West a distance of 39 feet to an iron pin,

Thence South 2 deg. 30 min. East a distance of 30 feet to an iron pin,

Thence South 89 deg. 46 min. West a distance of 190 feet to a point in the centerline of Middle-Bellville Road (C.H. #310), and passing through an iron pin at 160 feet,

Thence North 2 deg. 30 min. West, a distance of 100 feet along said centerline of road to the place of beginning, containing 0.5 acres, more or less, but subject to all legal highways and easements of record.

Surveyed by James D. Mawhorr

James D. Mawhorr

Registered Surveyor No. 6690

5/23/87