

MIDDLE BELLVILLE RD.
(C.H. 310)

ASSUMED NORTH

0 100
SCALE 1"=100'


MIKO INC
V. 799, P. 323

S.E. LINE,
SEC. 8

V.B. SINGH

2.844 AC.

HEDGES PRINCENHORN
ALLOTMENT
V. 18, P. 117

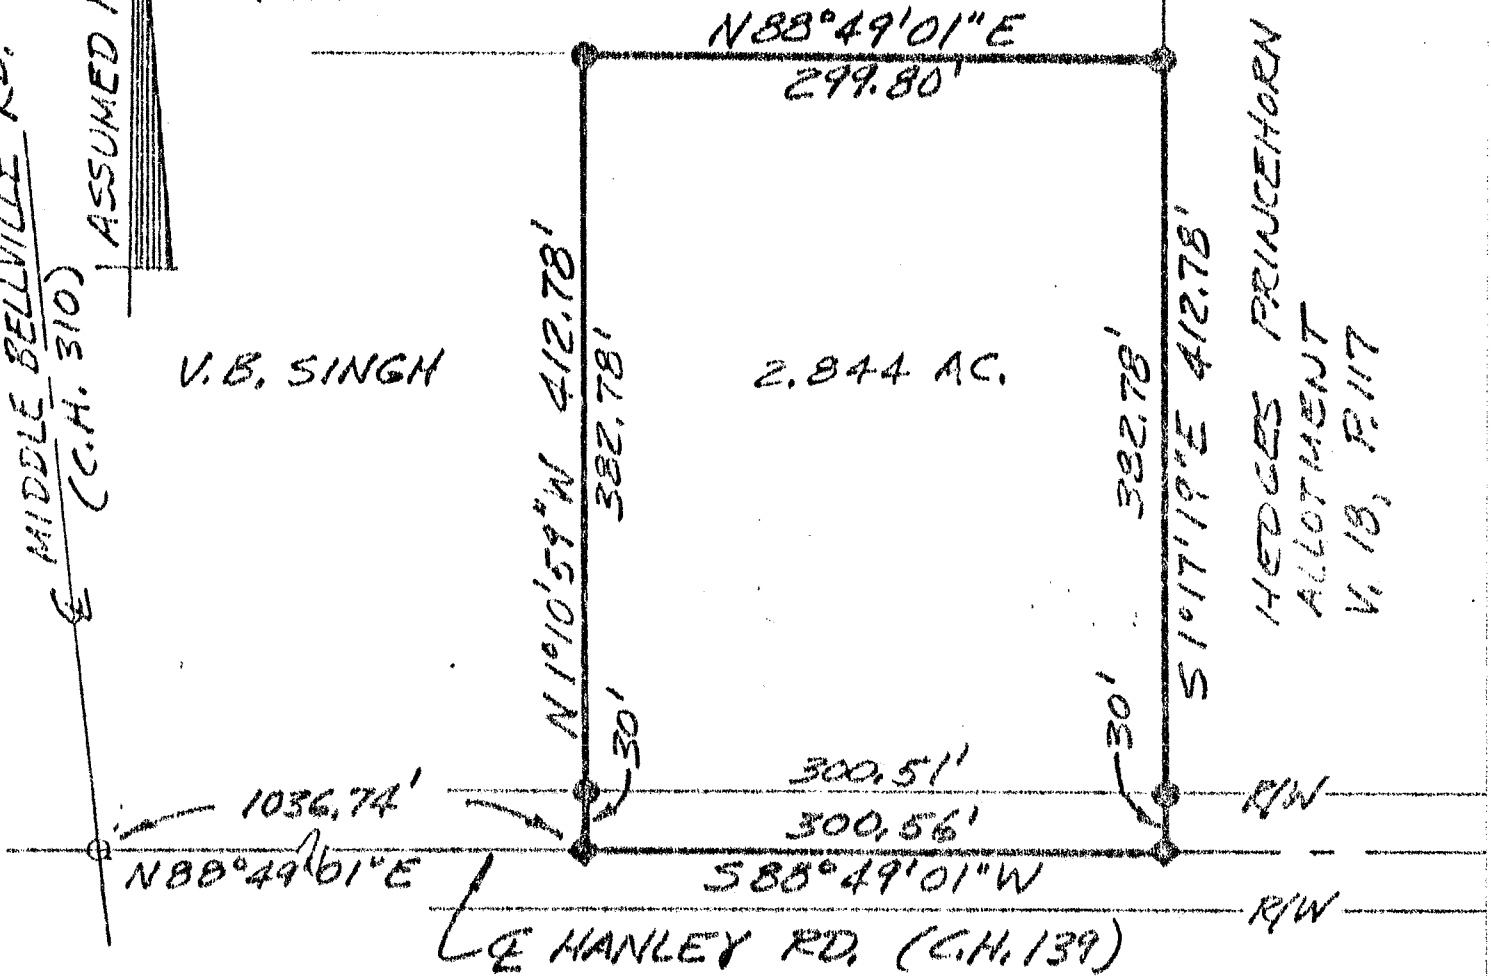


- ◆ RAILROAD SPIKE SET
- ◆ 5/8" DIA.X30" LG. REBAR SET W/CAP STAMPED
RICHLAND ENGINEERING LIMITED
ROBERT A. CUNNING
RLS 4939

J. KISLING

◆ BOLT FOUND

PROPERTY TO BE SOLD BY
MIKO INC.
TO
VEENA B. SINGH

CITY OF MANSFIELD, TWP. OF MANSFIELD, PT. S.E.
1/4 SEC. 8, T. 20, R. 18 WASHINGTON

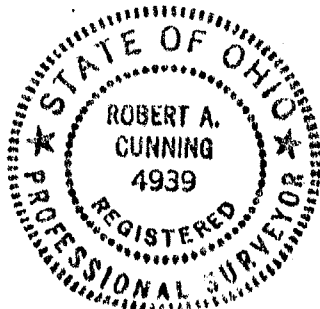

APPROVED
TAX MAP OFFICE

J. Kisling
DAVID

5/29/90
DAVID

APPROVED
TAX MAP OFFICE

Robert A. Cuning
ROBERT A. CUNNING
REG. SURVEYOR NO. 4939
APRIL 26, 1990

89080