
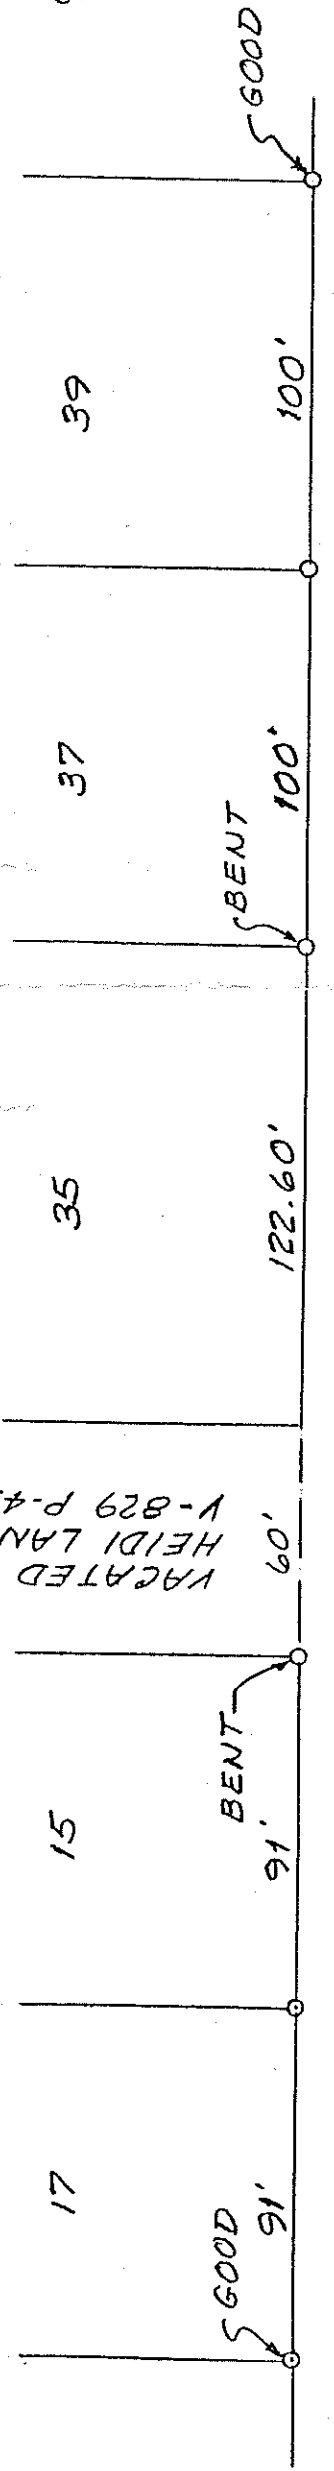


SURVEY FOR
DENNIS M. CONROY


VACATED
HEIDI LANE
V-829 P-456

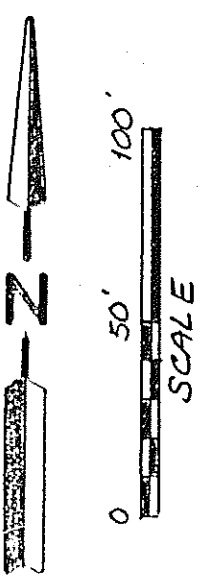


LEGEND

- IRON PIN FOUND
- IRON PIN SET-5/8" DIA. REINFORCING ROD WITH PLASTIC CAP STAMPED "S.J.L. INC."

CLOVERDALE DRIVE (60')

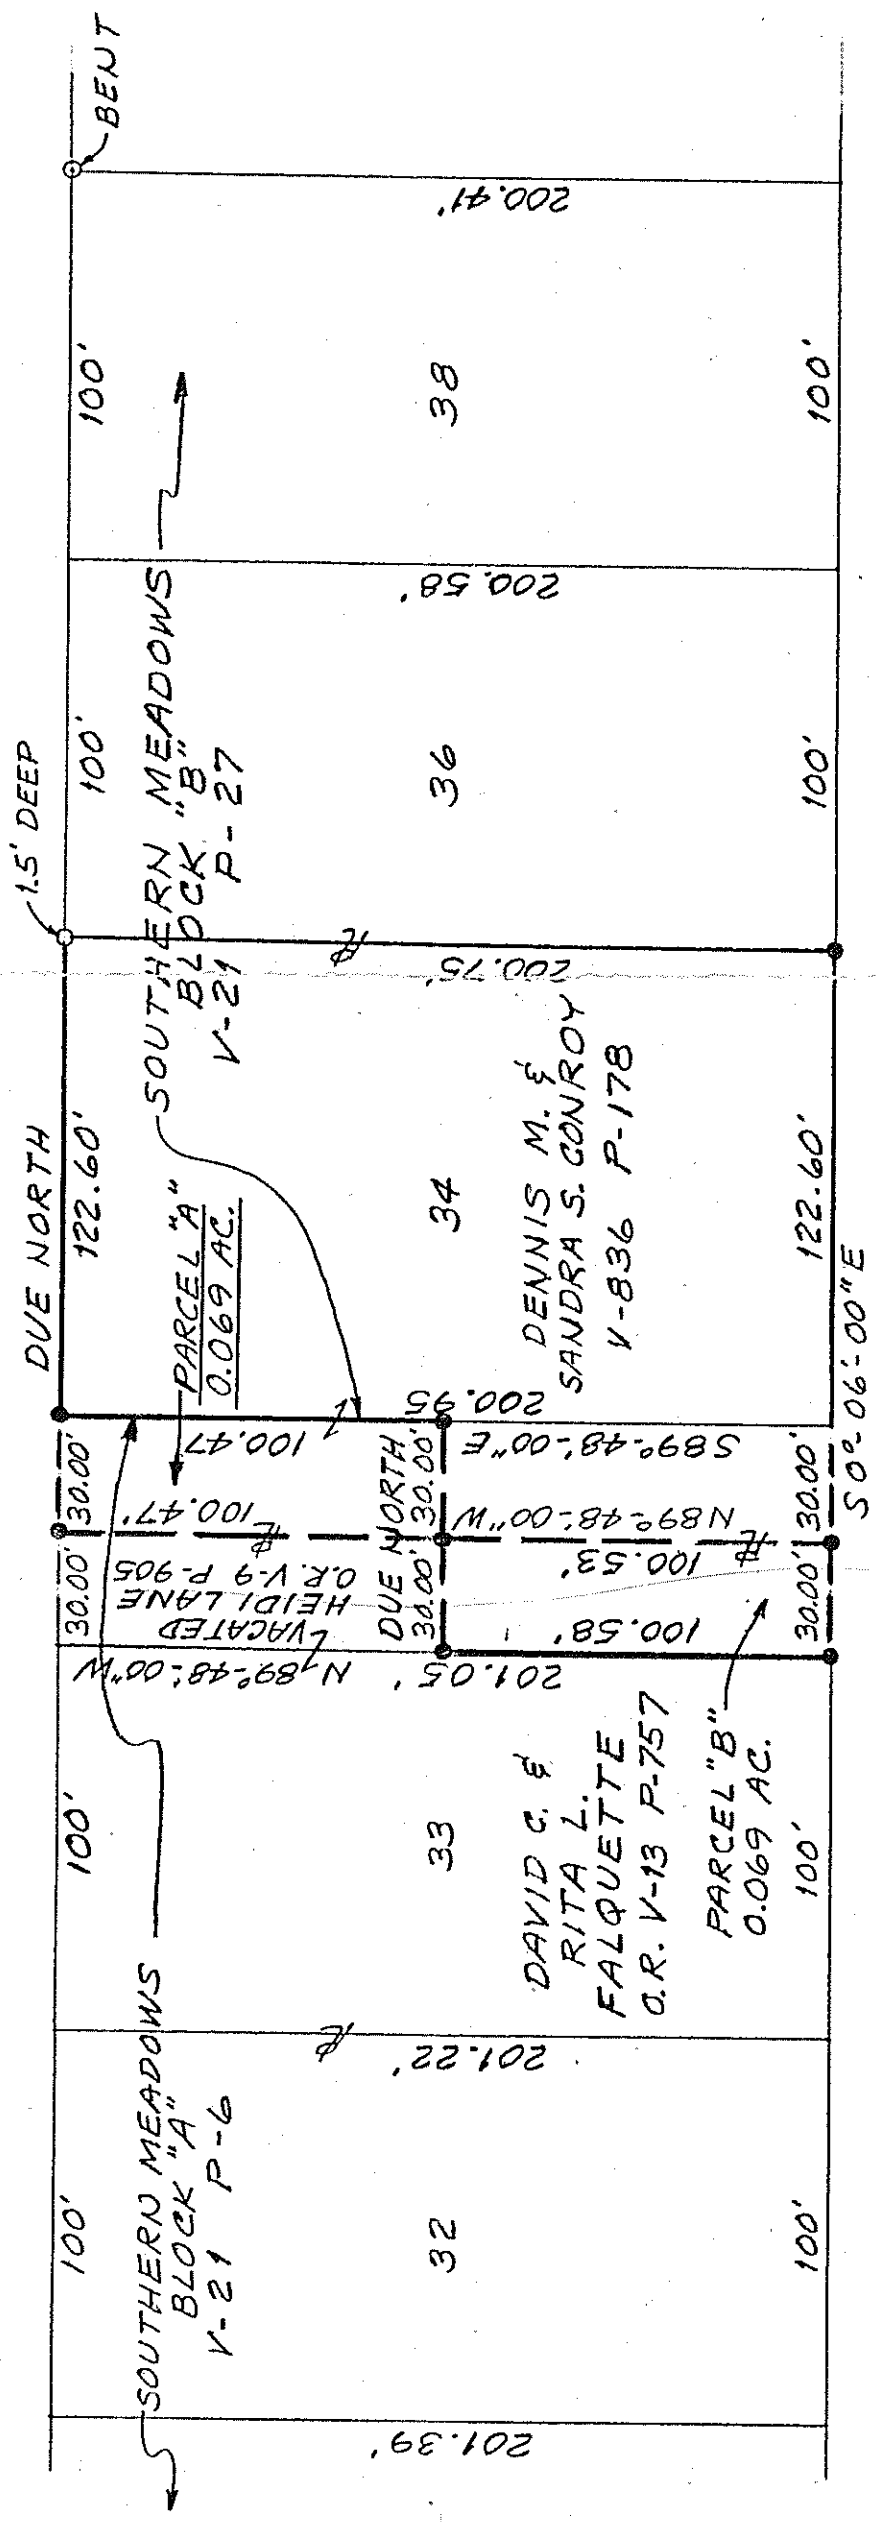

BEING PART OF THE SW 1/4 OF SEC. 9, T-20, R-18, WASHINGTON TWP, RICHLAND CO., OHIO AND BEING PART OF VACATED HEIDI LANE AND LOT NO. 34 OF SOUTHERN MEADOWS BLOCKS A & B.

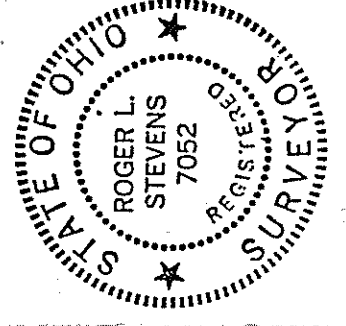

Roger L. Stevens
ROGER L. STEVENS
REG. SURVEYOR #7052
SM 1768 DATE 11-16-90

BEARINGS ARE TO AN ASSUMED MERIDIAN
AND ARE USED TO EXPRESS ANGLES ONLY

SHAFER, JOHNSON, LICHTENWALTER & ASSOCIATES, INC.
CONSULTING ENGINEERS - SURVEYORS
MANSFIELD OHIO WOOSTER