


RICHARD L. & ROSE M. GRAY
 LOT 60 & PART OF LOT 59, SOUTHERN MEADOW ALLOTMENT
 CITY OF MANSFIELD, RICHLAND COUNTY, OHIO
 PLAT VOLUME 21, PAGE 27


R.D.WITCHEY JR.
36.321 ACRES

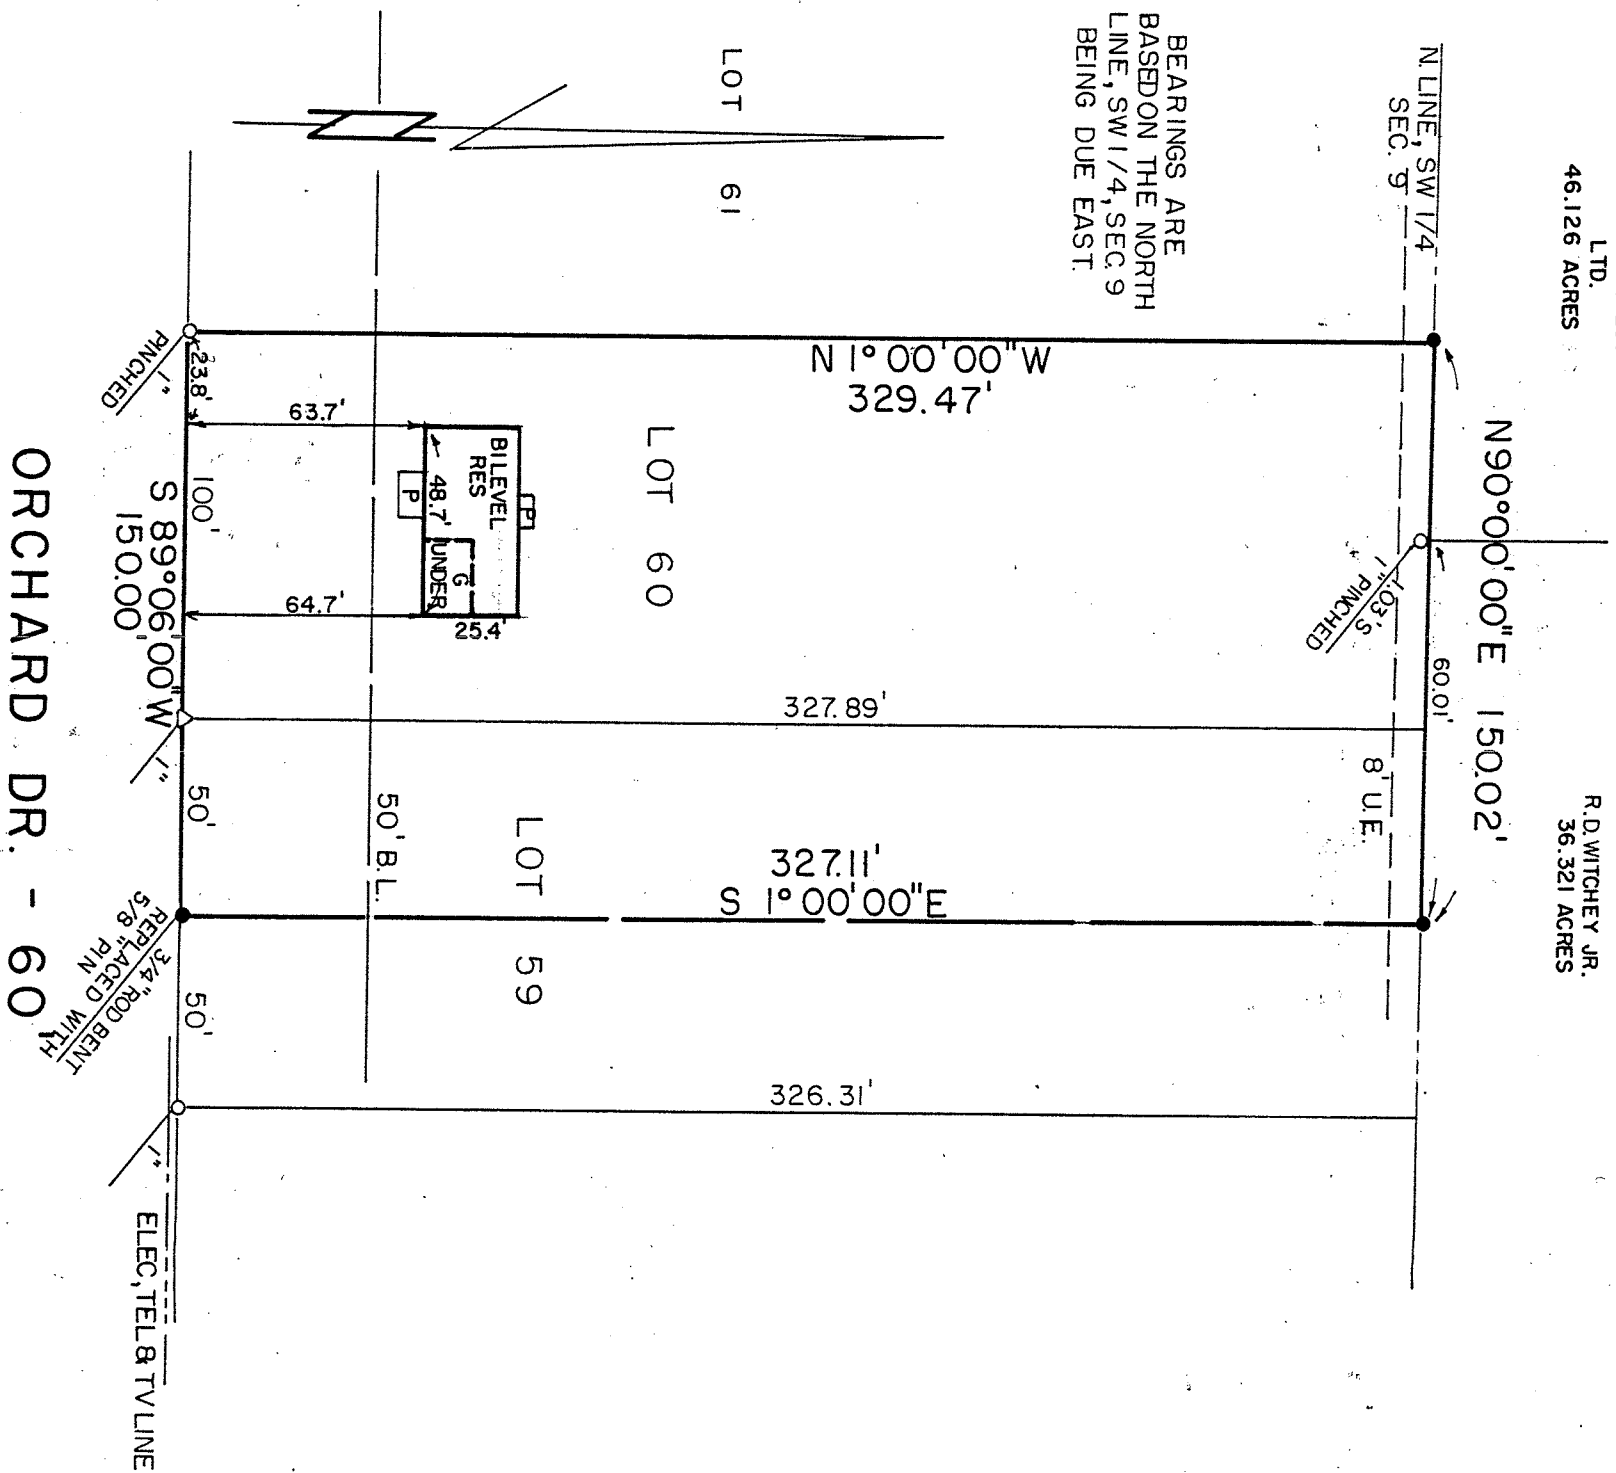

ORCHARD DR. - 60

Grade	Number of Students
5th	50
4th	40
3rd	30
2nd	20
1st	50

○ IRON PIPE FOUND
△ IRON ROD FOUND
● 5/8" IRON PIN SET WITH
CAP STAMPED "RGL 6687

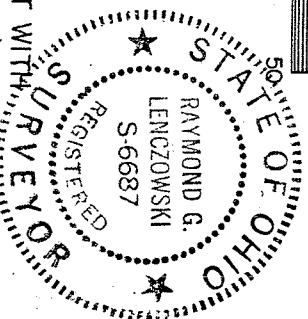

SUBJECT STRUCTURE IS.....OUTSIDE.....
THE SPECIAL FLOOD HAZARD AREA SHOWN
ON FEDERAL INSURANCE AGENCY, FLOOD
HAZARD BOUNDARY MAP NO. 390476-0005 A

CERTIFIED TO MIDLAND TITLE AGENCY
PREPARED BY

F. E. KROCKA & ASSOCIATES, INC.

RAYMOND G. LENCZOWSKI

OHIO REGISTERED SURVEYOR NO. 6687
DATED: MARCH 26, 1992