


Kenneth Shaffer  
Murray Shaffer  
C. B. ...  
Edger ...  
M. P. ...

Water Supply and Distribution  
Sewerage and Sewage Treatment  
Streets and Expressways  
Traffic and Parking Studies  
Commercial and Industrial Buildings

### SHAFFER, PARRETT & ASSOCIATES CONSULTING ENGINEERS

137 Lexington Avenue  
MANSFIELD, OHIO  
Telephone 1442-6

2585 Cleveland Road  
WOOSTER, OHIO  
Telephone AN-3-5901

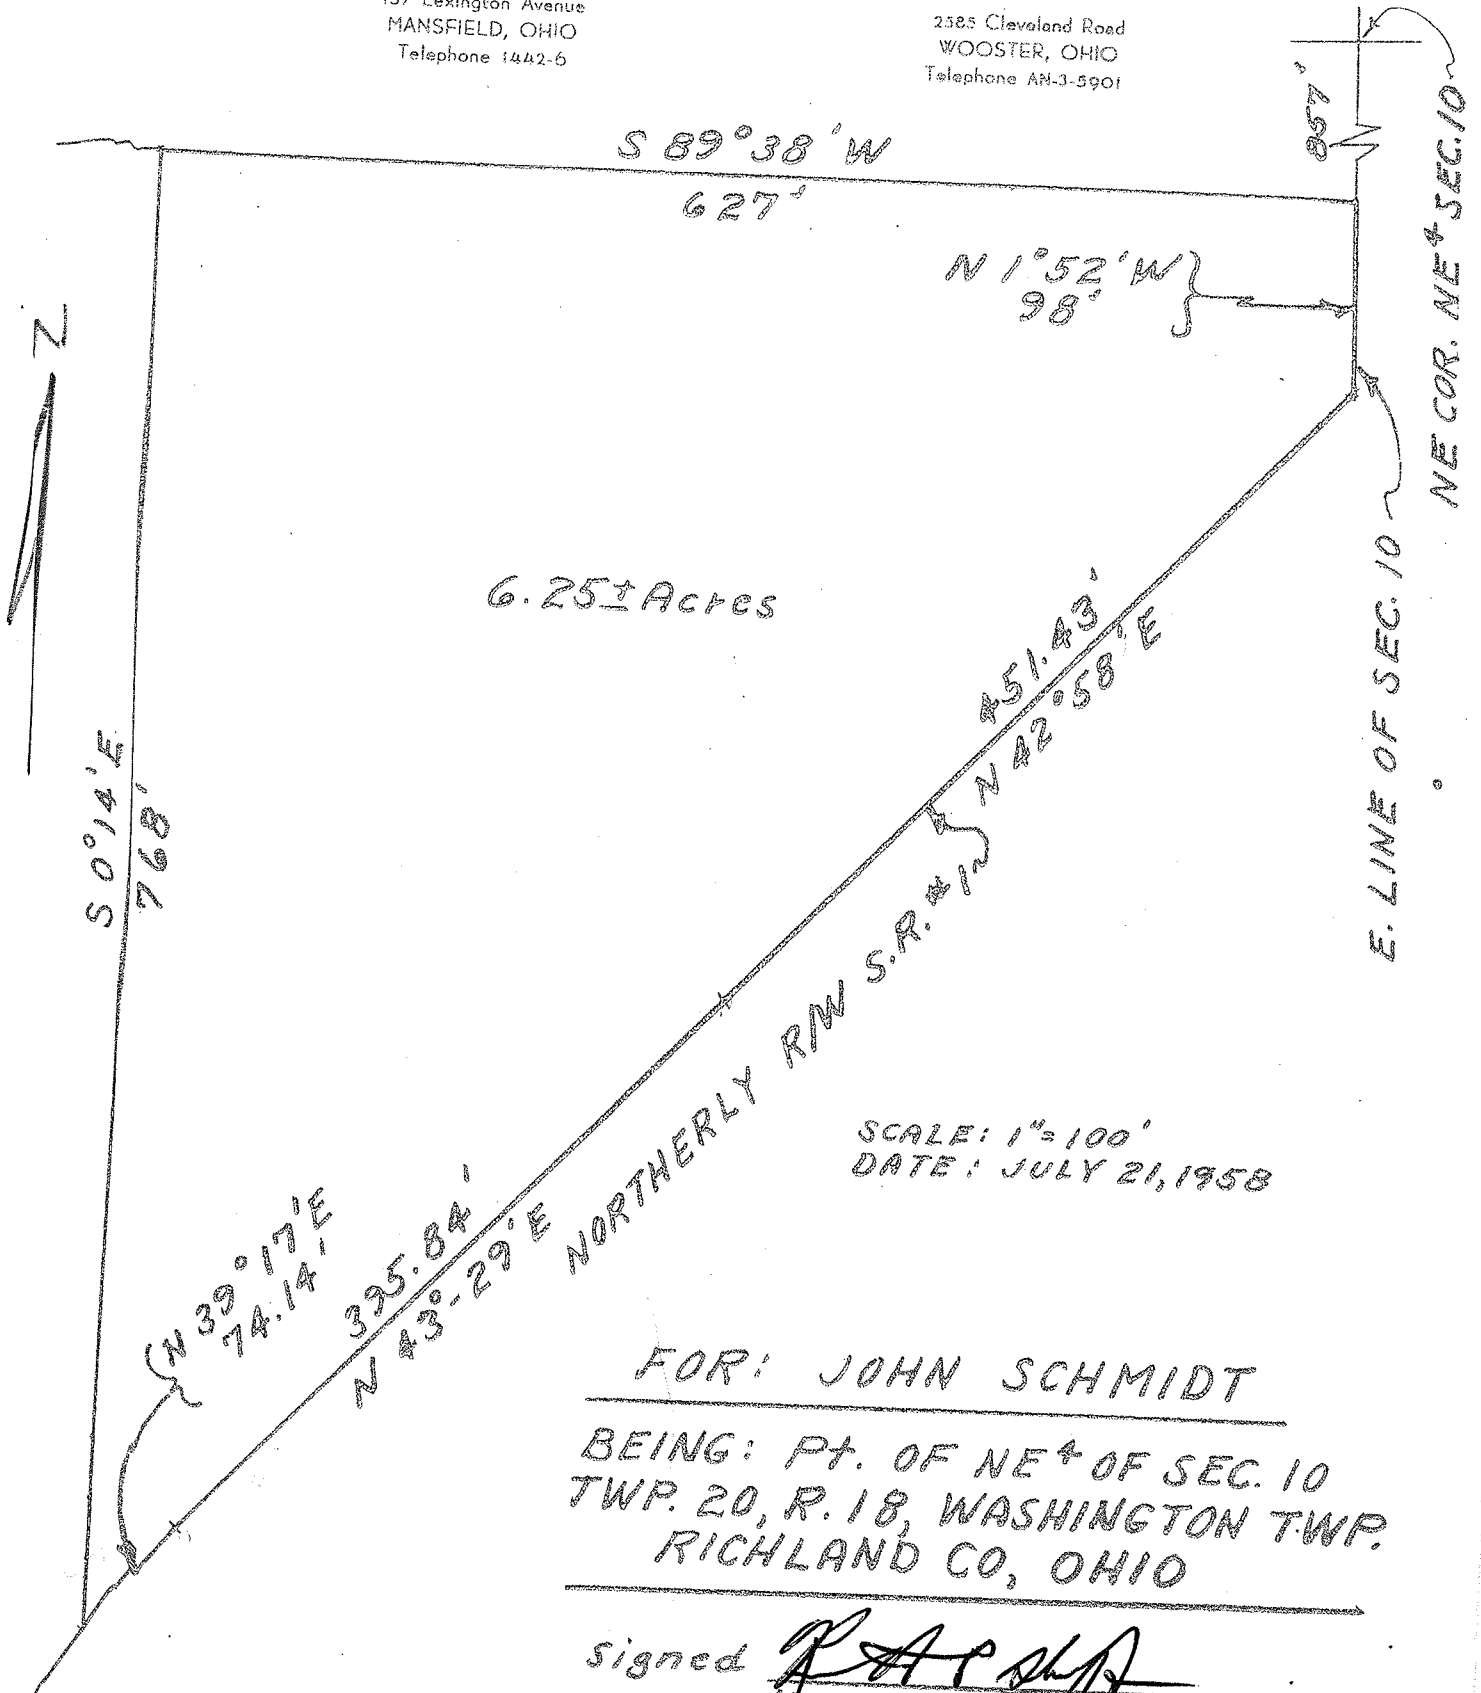

6.25± Acres

SCALE: 1" = 100'  
DATE: JULY 21, 1958

FOR: JOHN SCHMIDT  
BEING: PT. OF NE 4 OF SEC. 10  
TWP. 20, R. 18, WASHINGTON TWP.  
RICHLAND CO, OHIO

Signed Kenneth P. Shaffer  
Kenneth P. Shaffer  
Surveyor No. 2172