


North

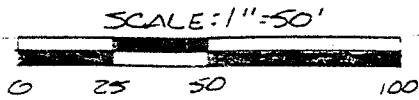


APPROVED THIS 29 DAY OF SEPT, 1992.

*[Signature]*  
 JAMES H. HETTON  
 WASH. TWP. ZONING INSP.

M. AENOLD  
 VOL. 744 P. 654  
 13.727 AC.

S&M. FUENER  
 VOL. 911 P. 169  
 0.581 AC.

F&R. STOLLINGS  
 VOL. 666 P. 190  
 0.528 AC.

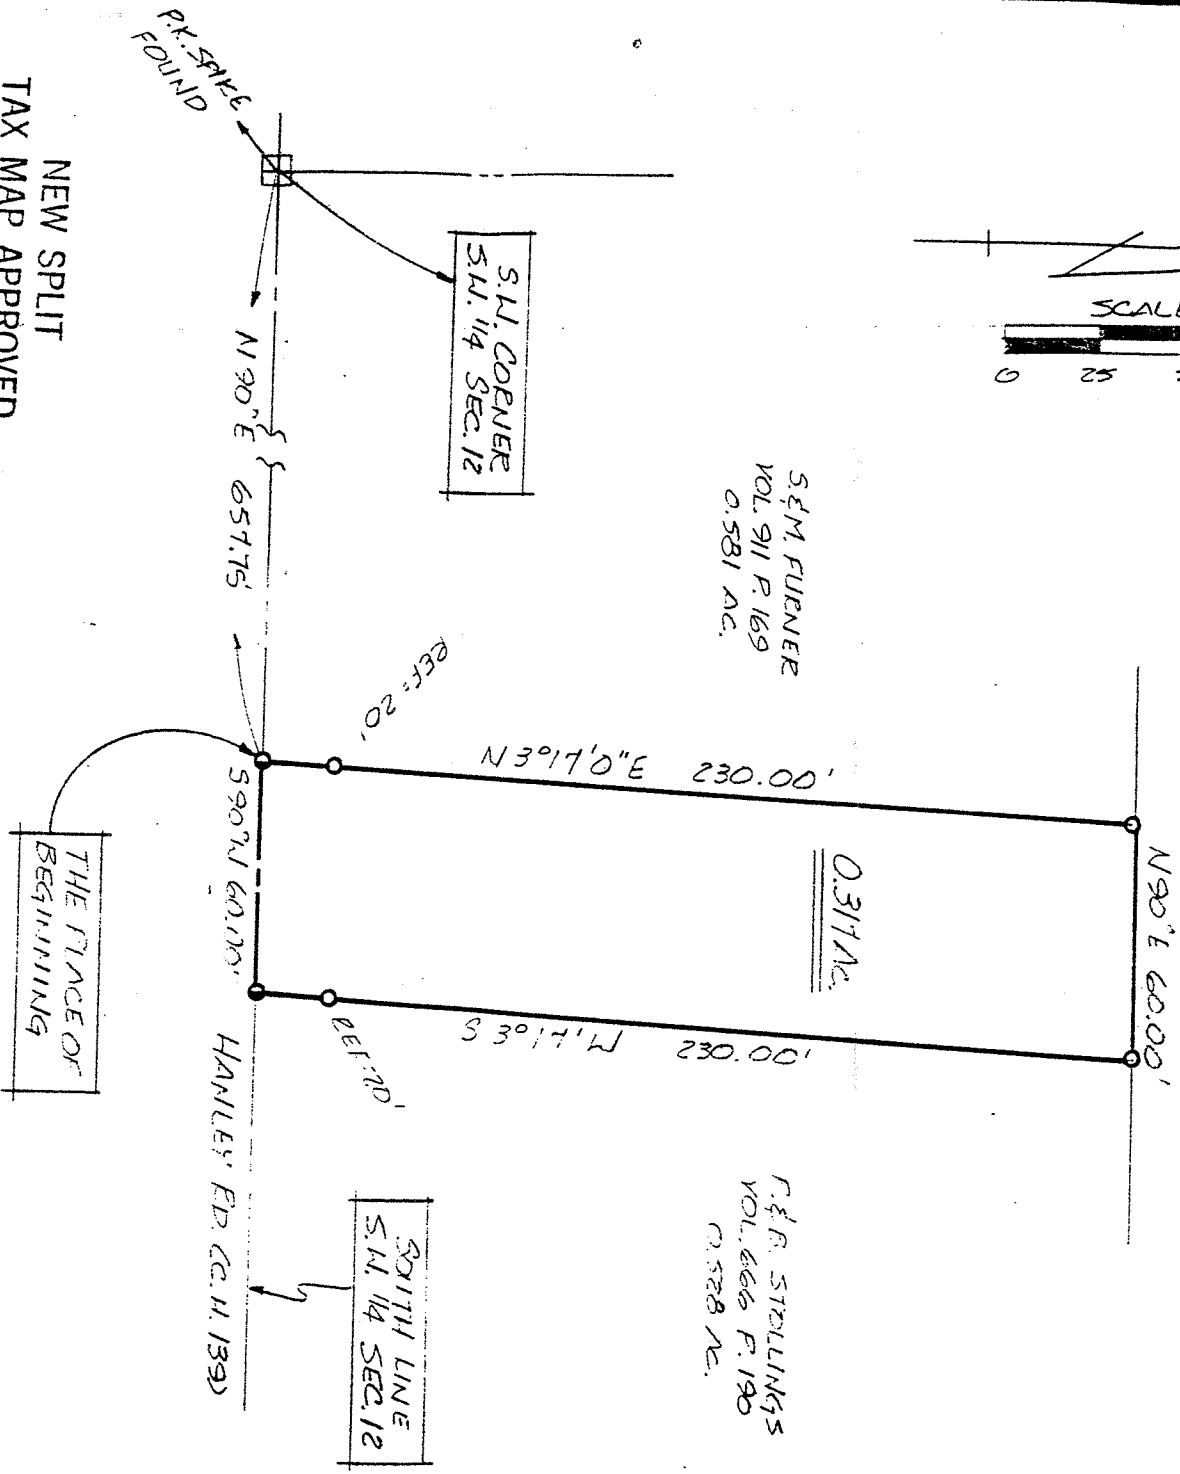

NEW SPLIT  
 TAX MAP APPROVED  
 LAND INITIAL AMND  
 DATE 9-29-92

- IRON PIN FOUND
- P.K. SPIKE SET
- 5/8" REINFORCING BARS W/ I.D. CAPS MARKED "SELLER 6869" SET.

*[Signature]*

SURVEY BY DOUGLAS C. SEILER  
 REG. SURVEYOR NO. 6869  
 52 1/2 N. MAIN ST.  
 MANSFIELD, OHIO  
 (419) 525-3644

SURVEY PLAT FOR PROPERTY TRANSFER	
AENOLD-TO-FUENER	
PT. S.W. 1/4 SECTION 12, T-20, R-18 WASHINGTON TOWNSHIP RICHLAND COUNTY, OHIO	
DATE: SEPT 23, 1992	SCALE: 1"=50'
DESK. NO.:	DRAWN BY: JAA