


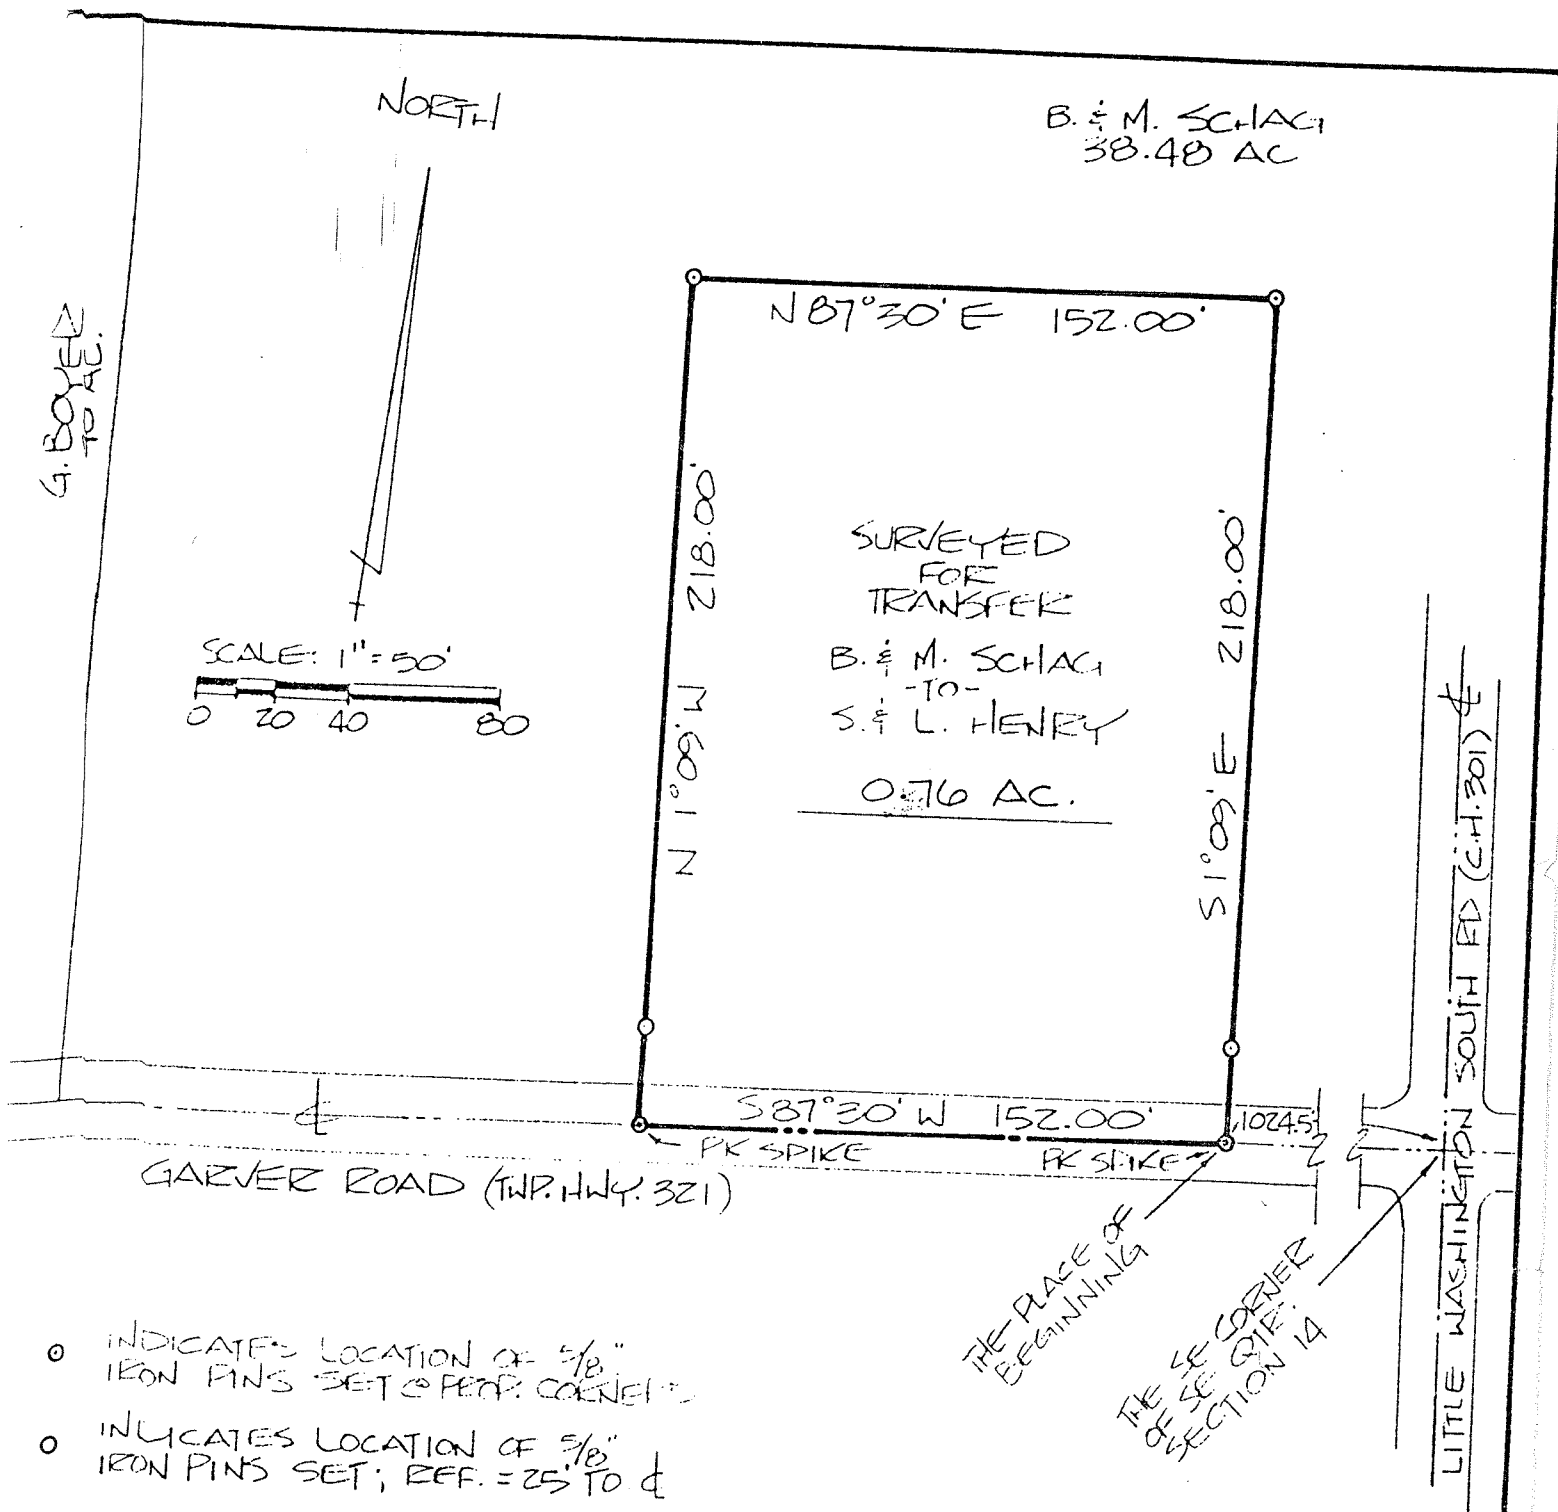

- INDICATES LOCATION OF 5/8" IRON PINS SET @ PROP. CORNER
- INDICATES LOCATION OF 5/8" IRON PINS SET; REF. = 25' TO d

SURVEY PLAT FOR PROPERTY TRANSFER
 SCHLAG -TO- HENRY
 T. SE QTR. SECTION 14, T-20, R-18
 WASHINGTON TOWNSHIP
 RICHLAND COUNTY, OHIO
 DATE: MARCH 25, 1985 SCALE: 1" = 50'
 DWG. NO: 851906 DRAWN BY: JDS

JUSTIN A. SEILER
 SURVEY BY: JUSTIN A. SEILER
 REG. SURVEYOR #4421
 52 1/2 N. MAIN STREET
 MANSFIELD, OHIO 44902
 (419) 522-9444