

LOT SURVEY FOR Gertrude Yarger DATE 6-17-49

TOWN Washington Twp OHIO

OWNER Gertrude Yarger

No. _____



OCCUPANT _____

SUB-DIV. _____ PT. OF NE QR. SEC. 16 TWP. 20 RN. 18

Deed _____

RECORDED IN VOL. 238 PGS. _____ PAGE 173 OF _____

SCALE 1"=40'

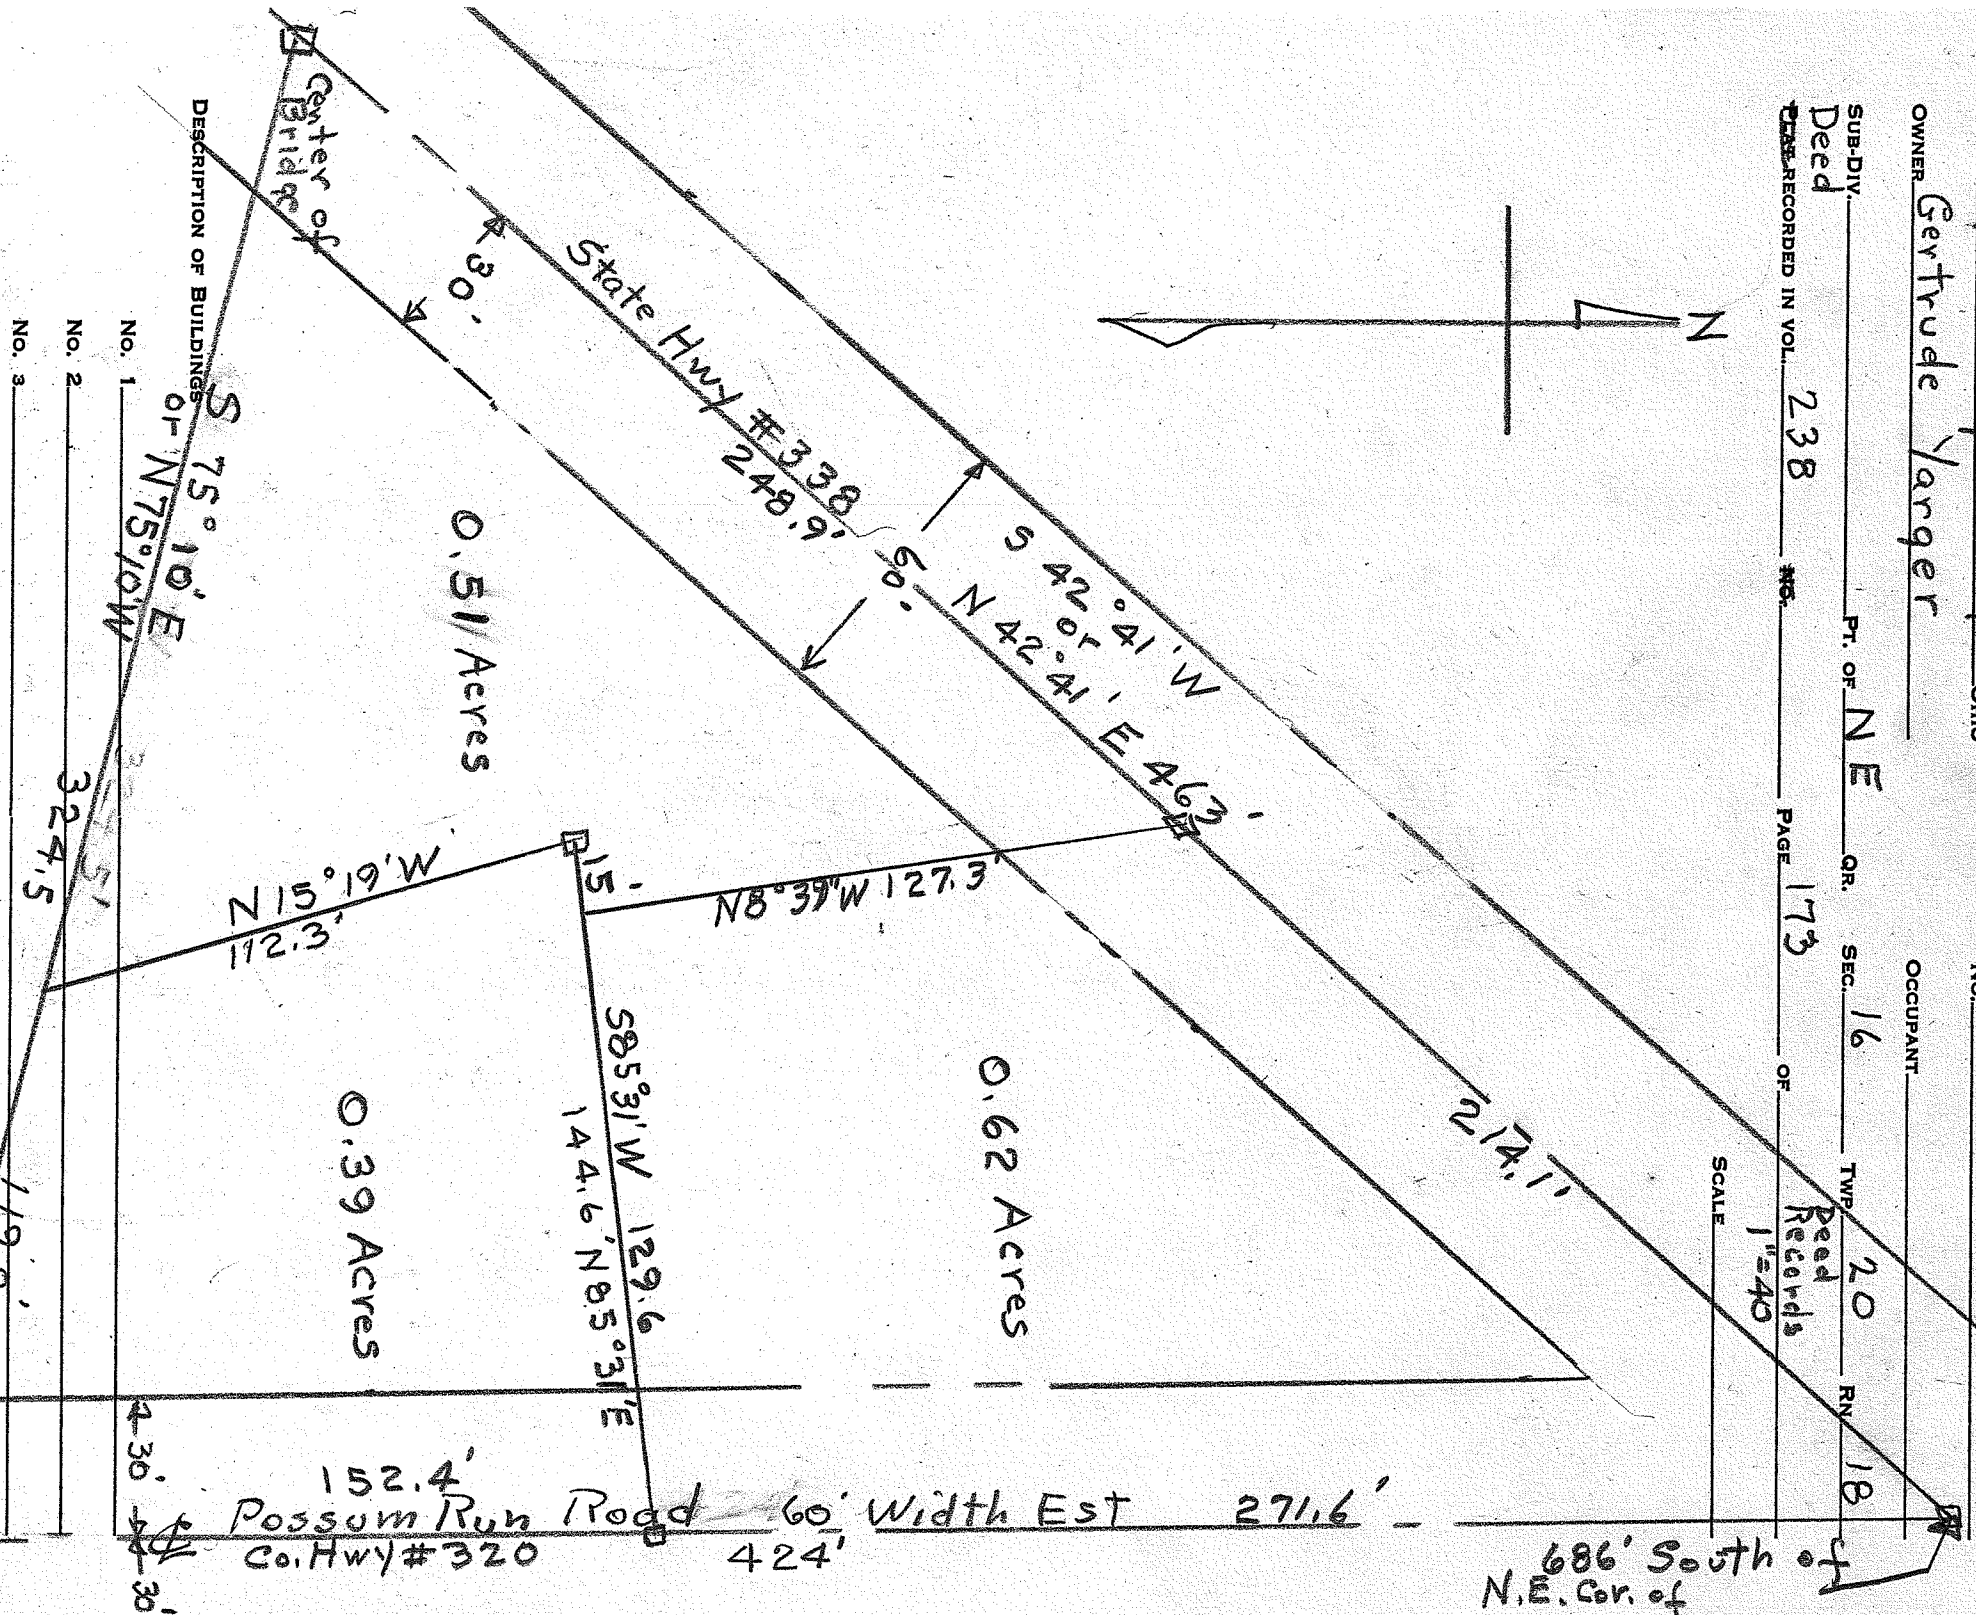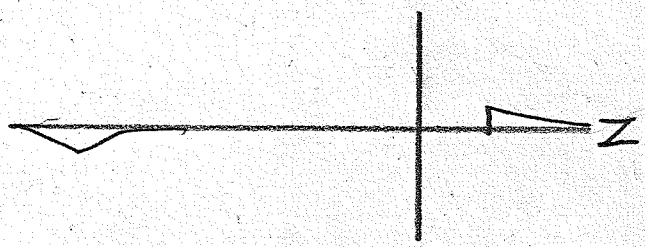

I HEREBY CERTIFY THAT I HAVE MADE A SURVEY OF THESE PREMISES AND FIND THE LOT SIZE, BUILDINGS, EASEMENTS, SET-BACK LINES, ETC. TO BE SHOWN.

H.C. Sword ENGINEER AND SURVEYOR, MANSFIELD, OHIO
Lie. Surv #933 Center of Bridge