


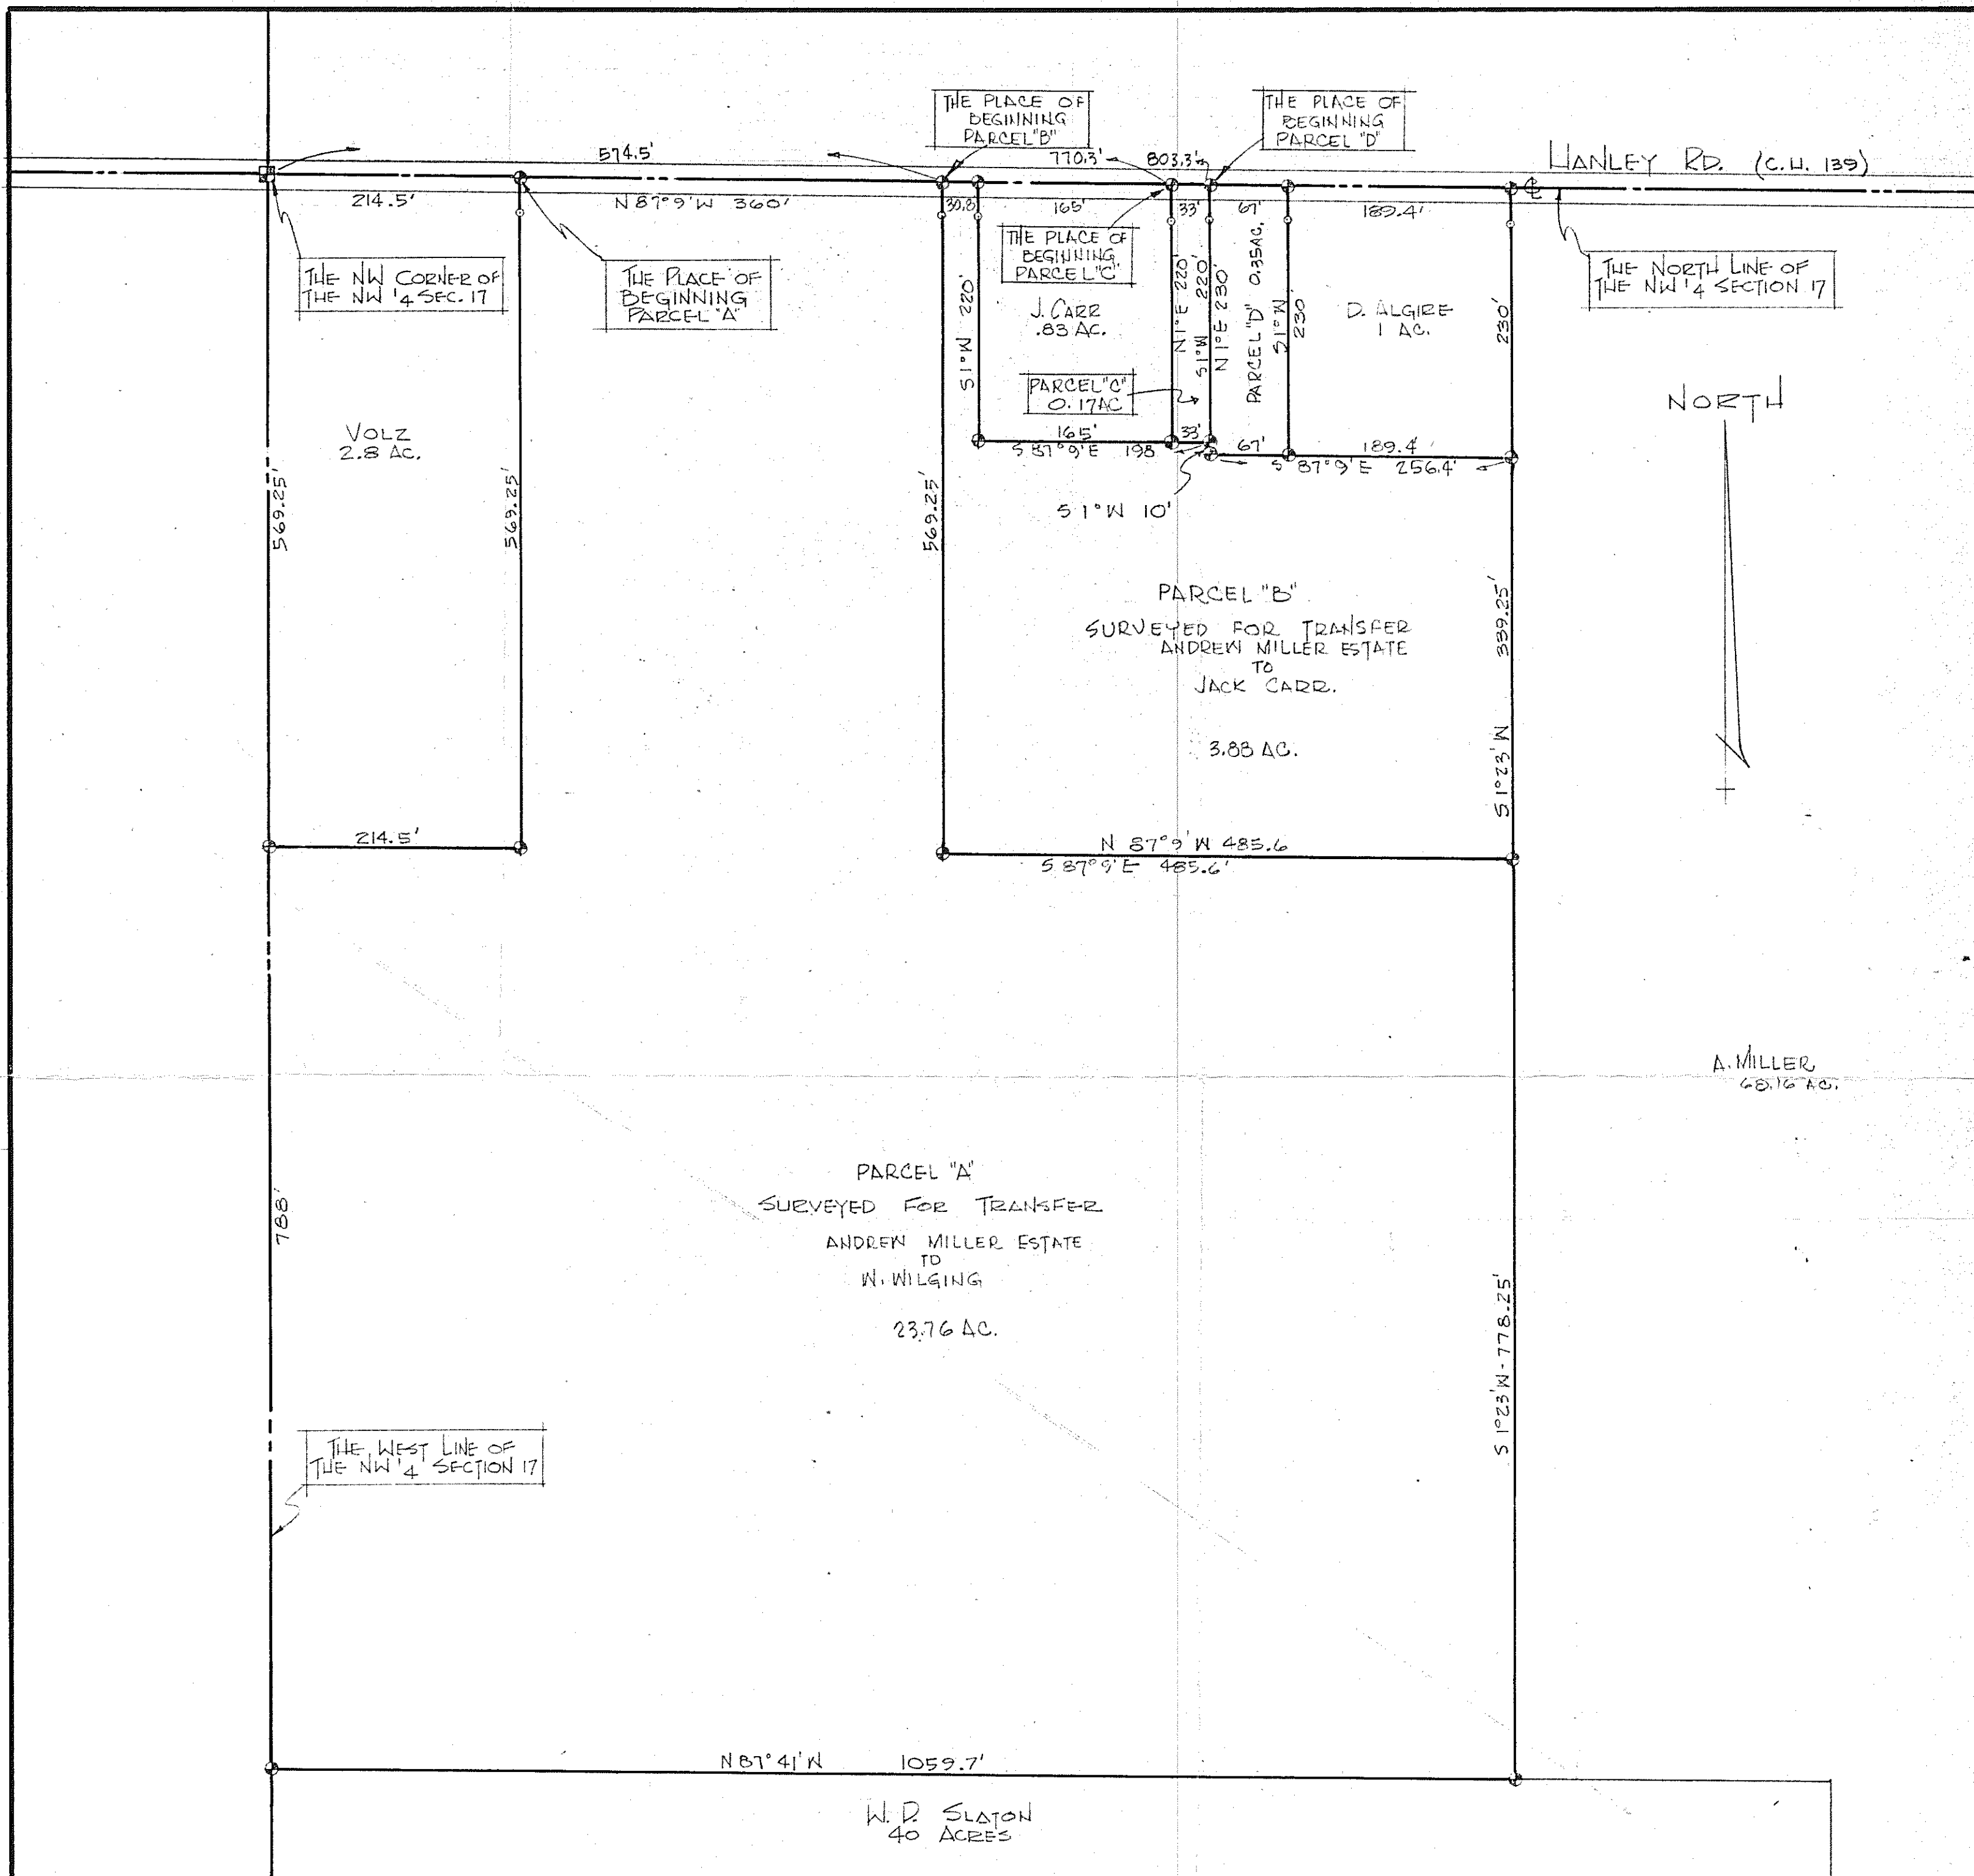

• INDICATES IRON PINS REFERENCED AT 30 FEET UNLESS OTHERWISE SPECIFIED.

⊕ INDICATES PROPERTY CORNERS OF THIS SURVEY

SURVEY BY: Justin A. Seiler
JUSTIN A. SEILER
REG. SURVEYOR #4421

THIS SURVEY WAS MADE FOR THE ANDREW MILLER ESTATE AT THE REQUEST OF MRS. D. ALGIRE, 955 W. HANLEY ROAD, MANSFIELD, OHIO.

SURVEY PLAT FOR PROPERTY TRANSFER	
ANDREW MILLER ESTATE	
PART NW 1/4 SECTION 17 TWP-20, R-18	
WASHINGTON TOWNSHIP	
RICHLAND COUNTY, OHIO	
DATE: MAY 26, 1970	SCALE: 1"=100'
DRAWN: NO. 70602	DRWN. BY: SKH