


N

Scale 1"=100'

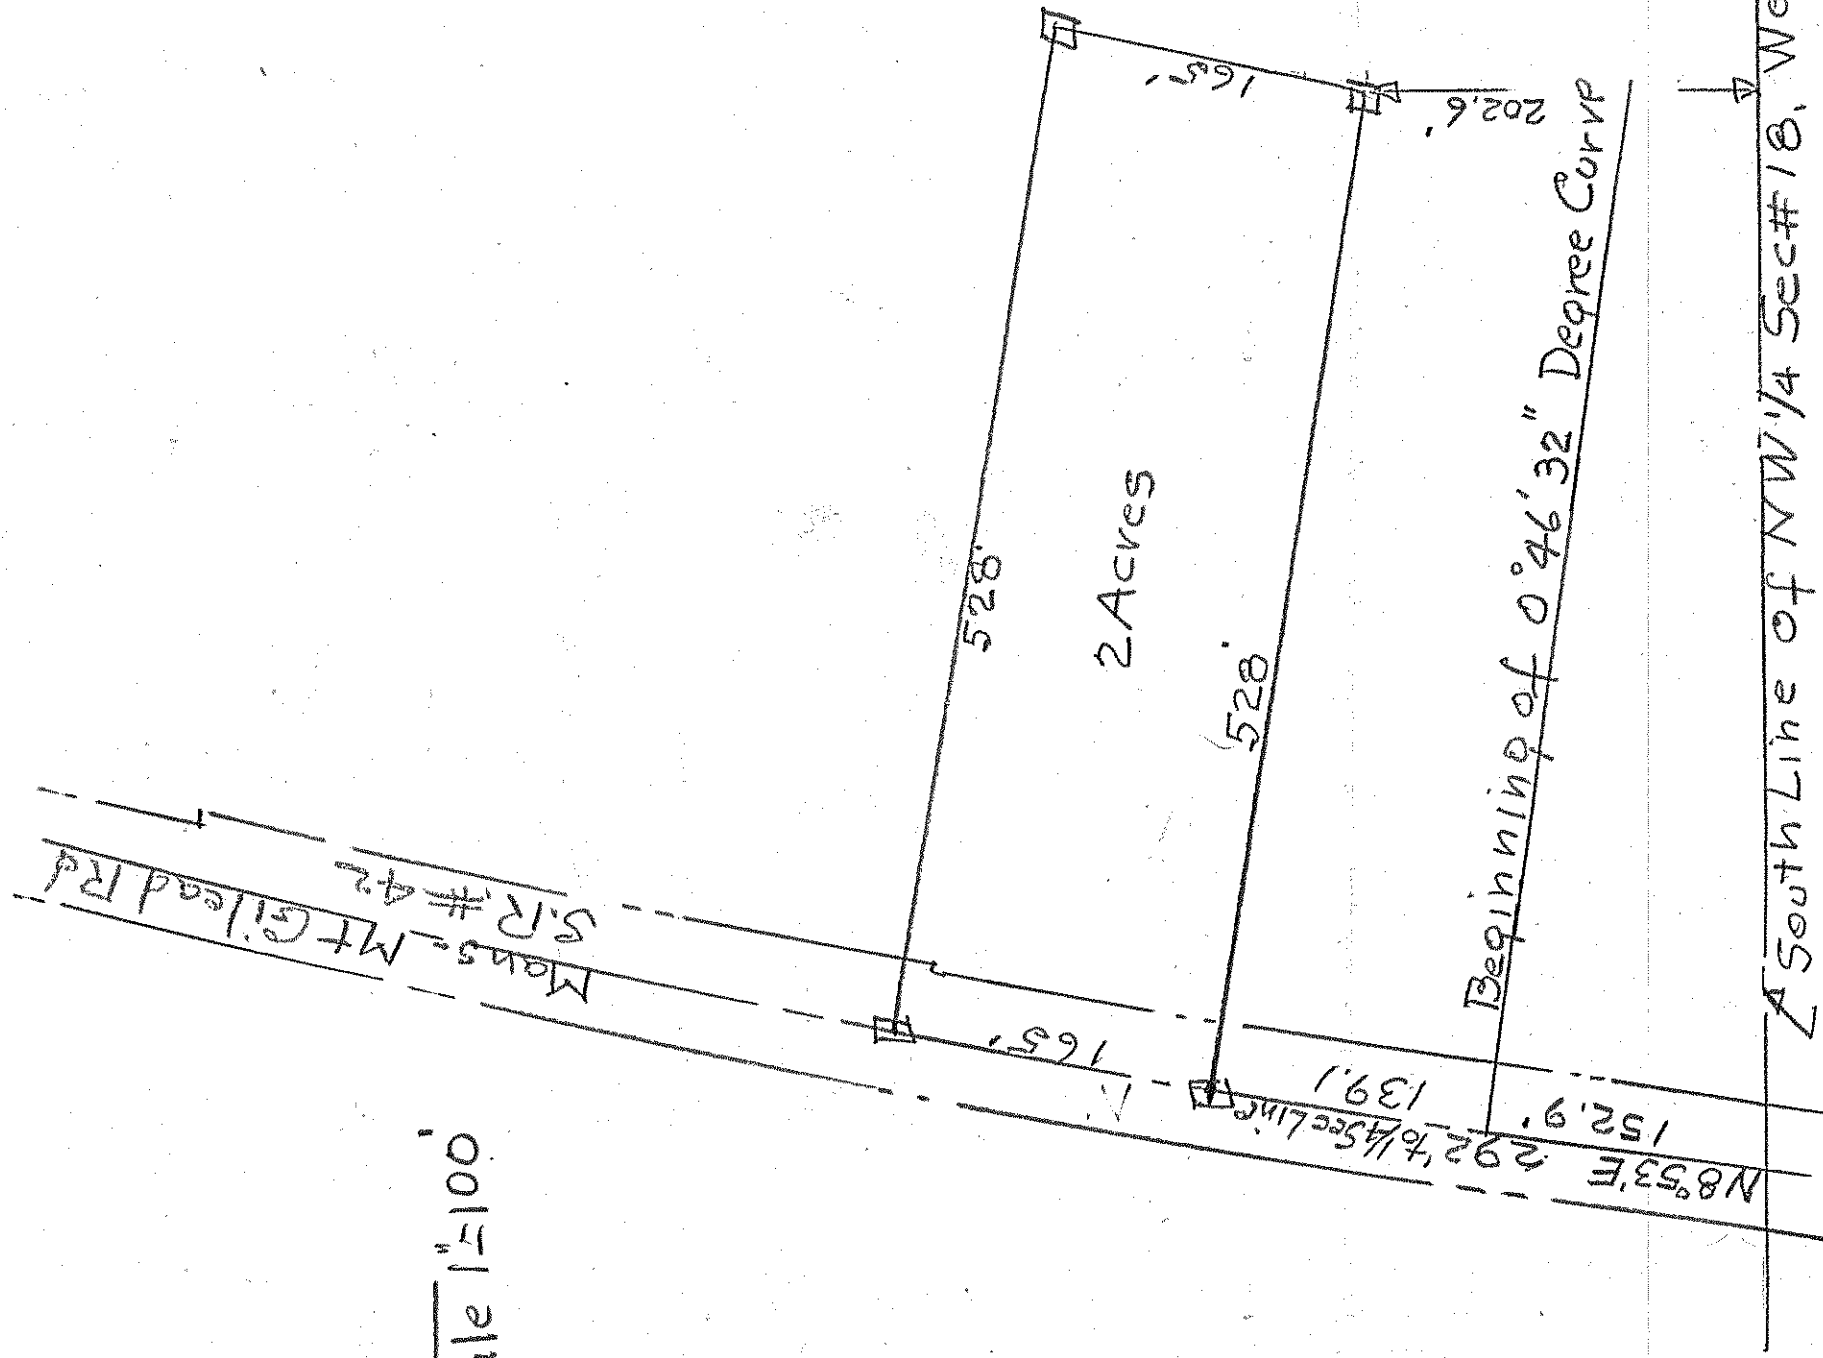

For Deed Correction for Glenn Campbell

Description by H.C. Swood Lic. Surv#933 5/29/50

Being a part of the N.W. 1/4 Sec. # 18 Washington Twp.

Richland Co. Ohio

and beginning for the same at a point in the center of Mans-Mt Gilead Rd S.R. # 42 292' from the South line

of 1/4 Sec measured northeasterly along center of said S.R. #42

Thence Southeasterly 528' to a point that is 202.6' from said 50 1/4 Sec. Line

Thence Northeasterly 165' parallel with center of S.R. #42 to a point.

Thence Northwesterly 528' to the center of S.R. #42 at a point 457' from the South line of 1/4 Sec. measured northeasterly along center of S.R. #42

Thence Southwesterly along center of S.R. #42 165' to the place of beginning & containing 2 Acres but subject to all legal highways